


This drawing has been prepared for the purpose of obtaining Planning and or Building Regulation Approvals only. The contractor is responsible for taking and checking all dimensions and levels on site prior to commencement and reporting back any discrepancies to the client and the architectural consultant.


All materials specified on this drawing are to be used in strict accordance with manufacturers written instructions and current codes of practice. Variations to the specifications within these drawings or associated documents are at the contractor's own risk.

This drawing is the copyright of DesignQube By Steven Brown Ltd and must not be reproduced without written consent.

© DesignQube By Steven Brown 2010

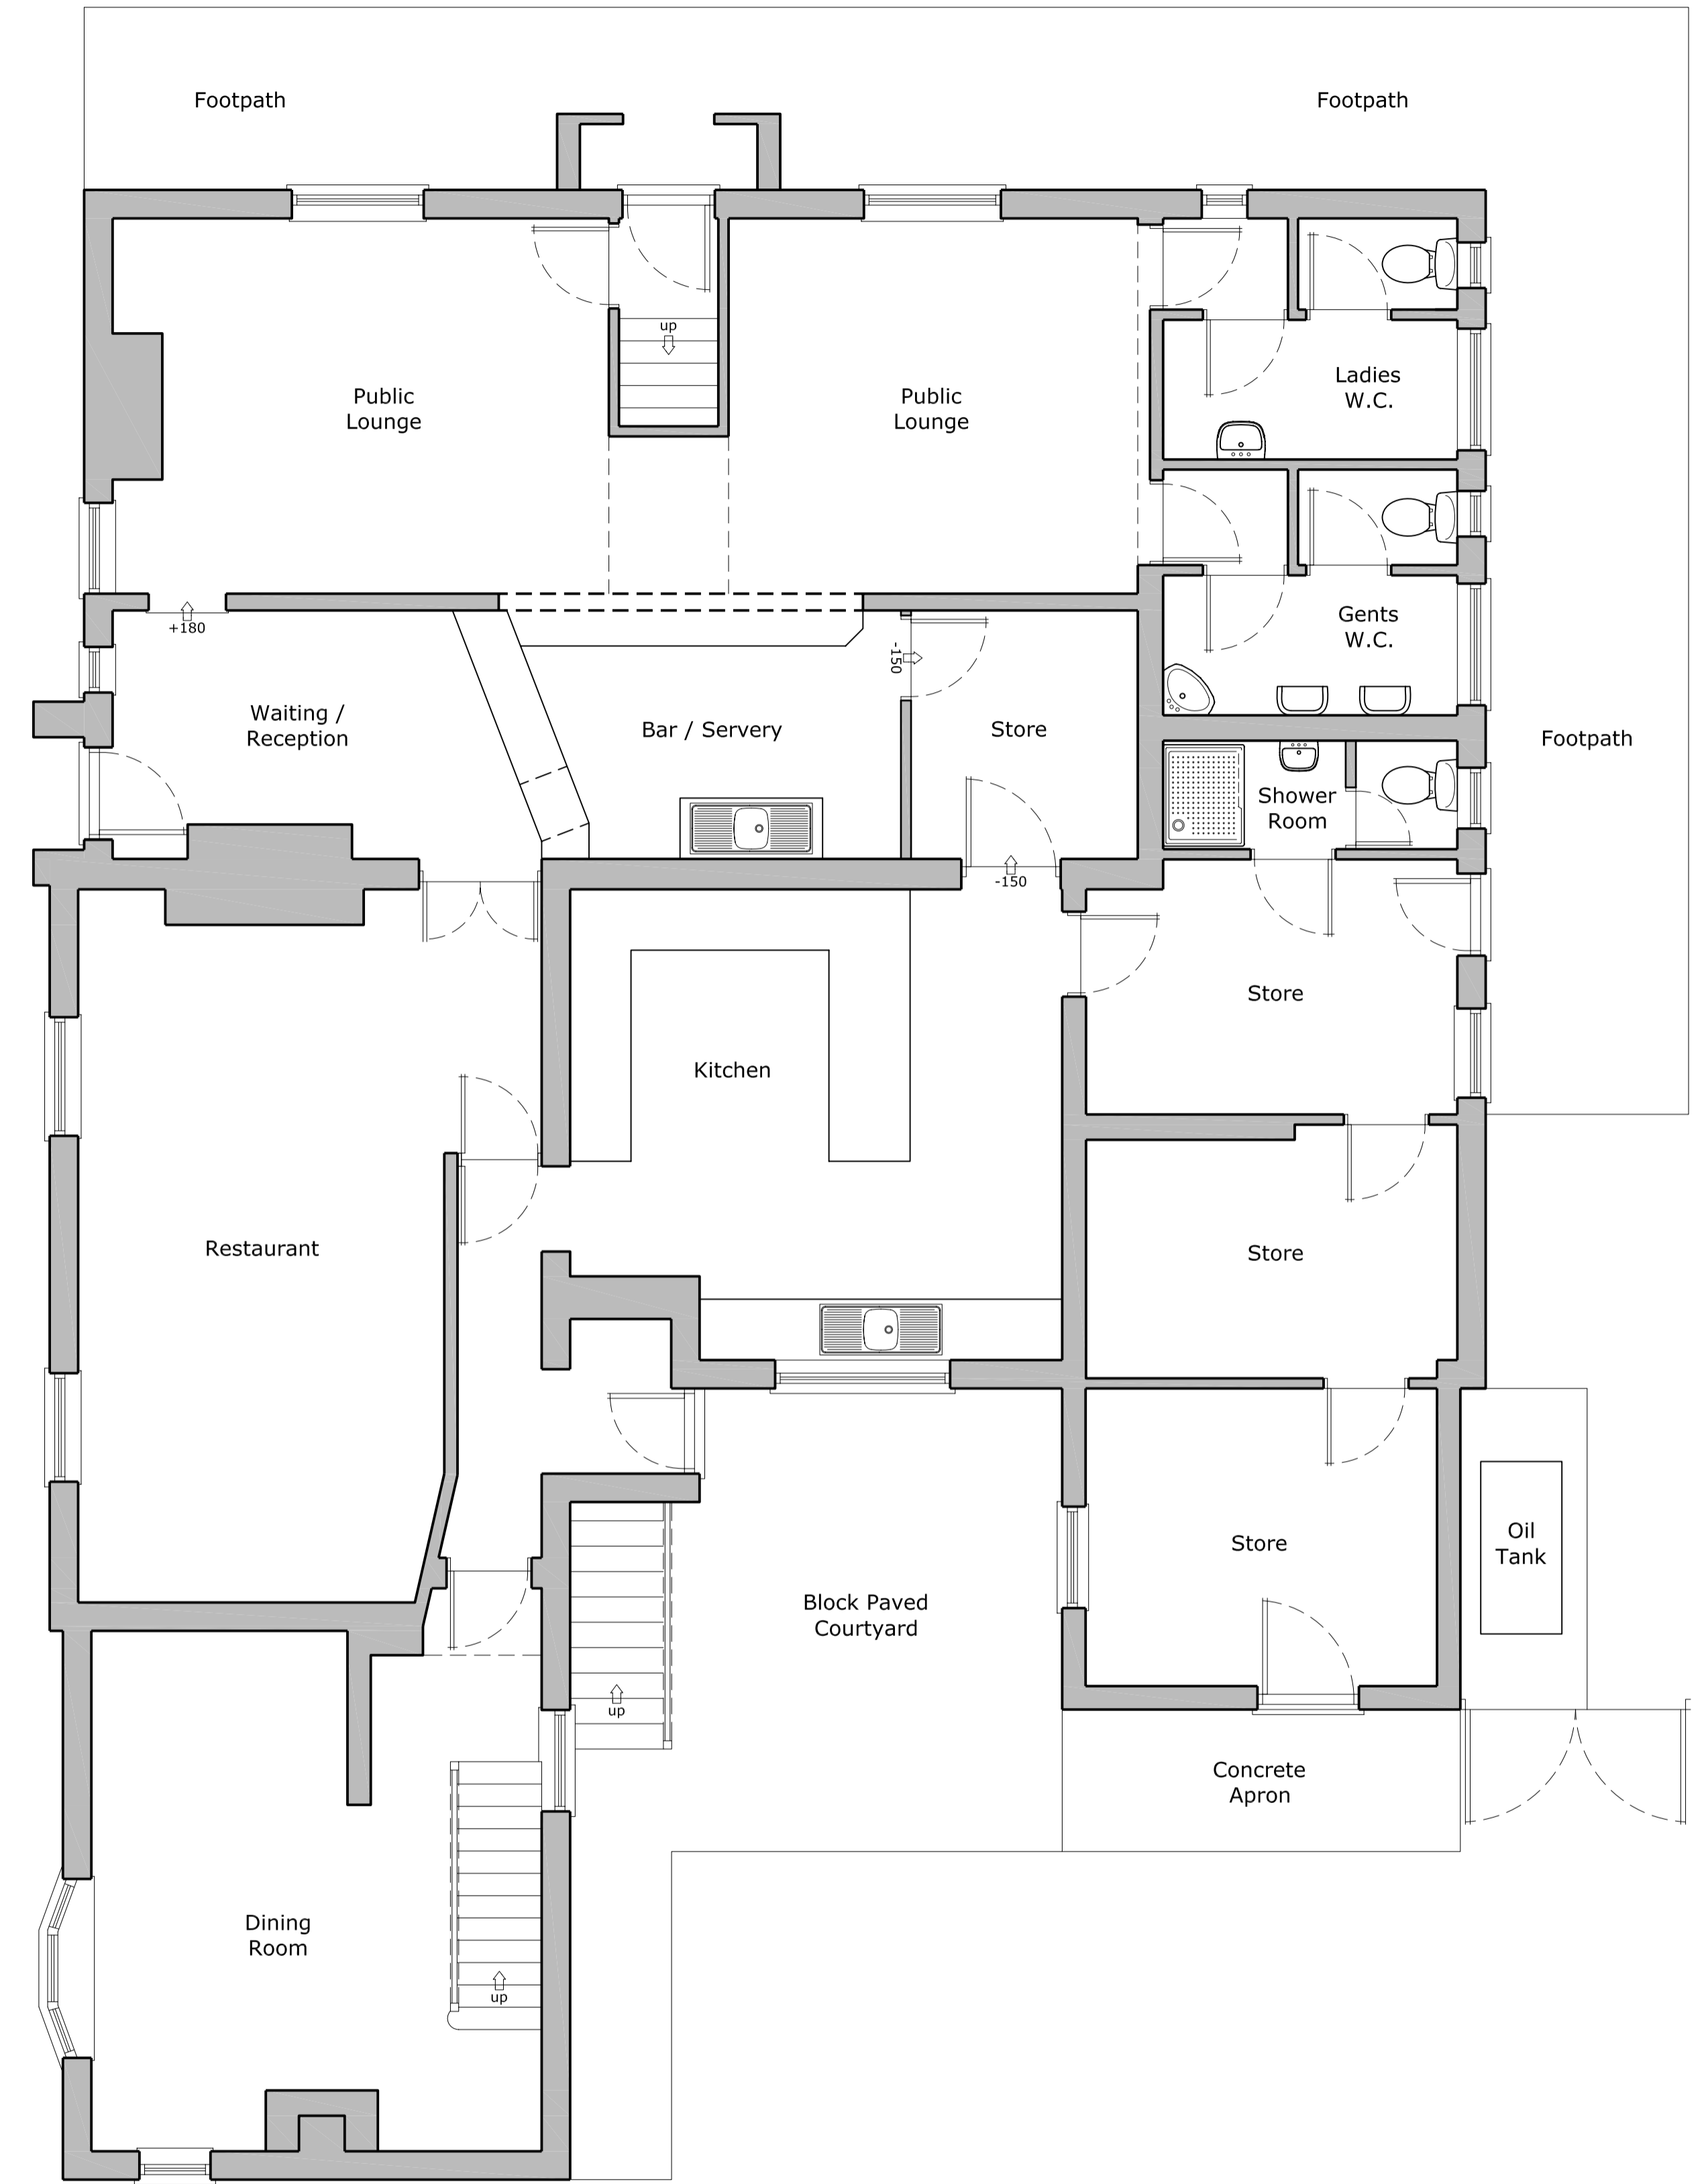

Existing Ground Floor Layout

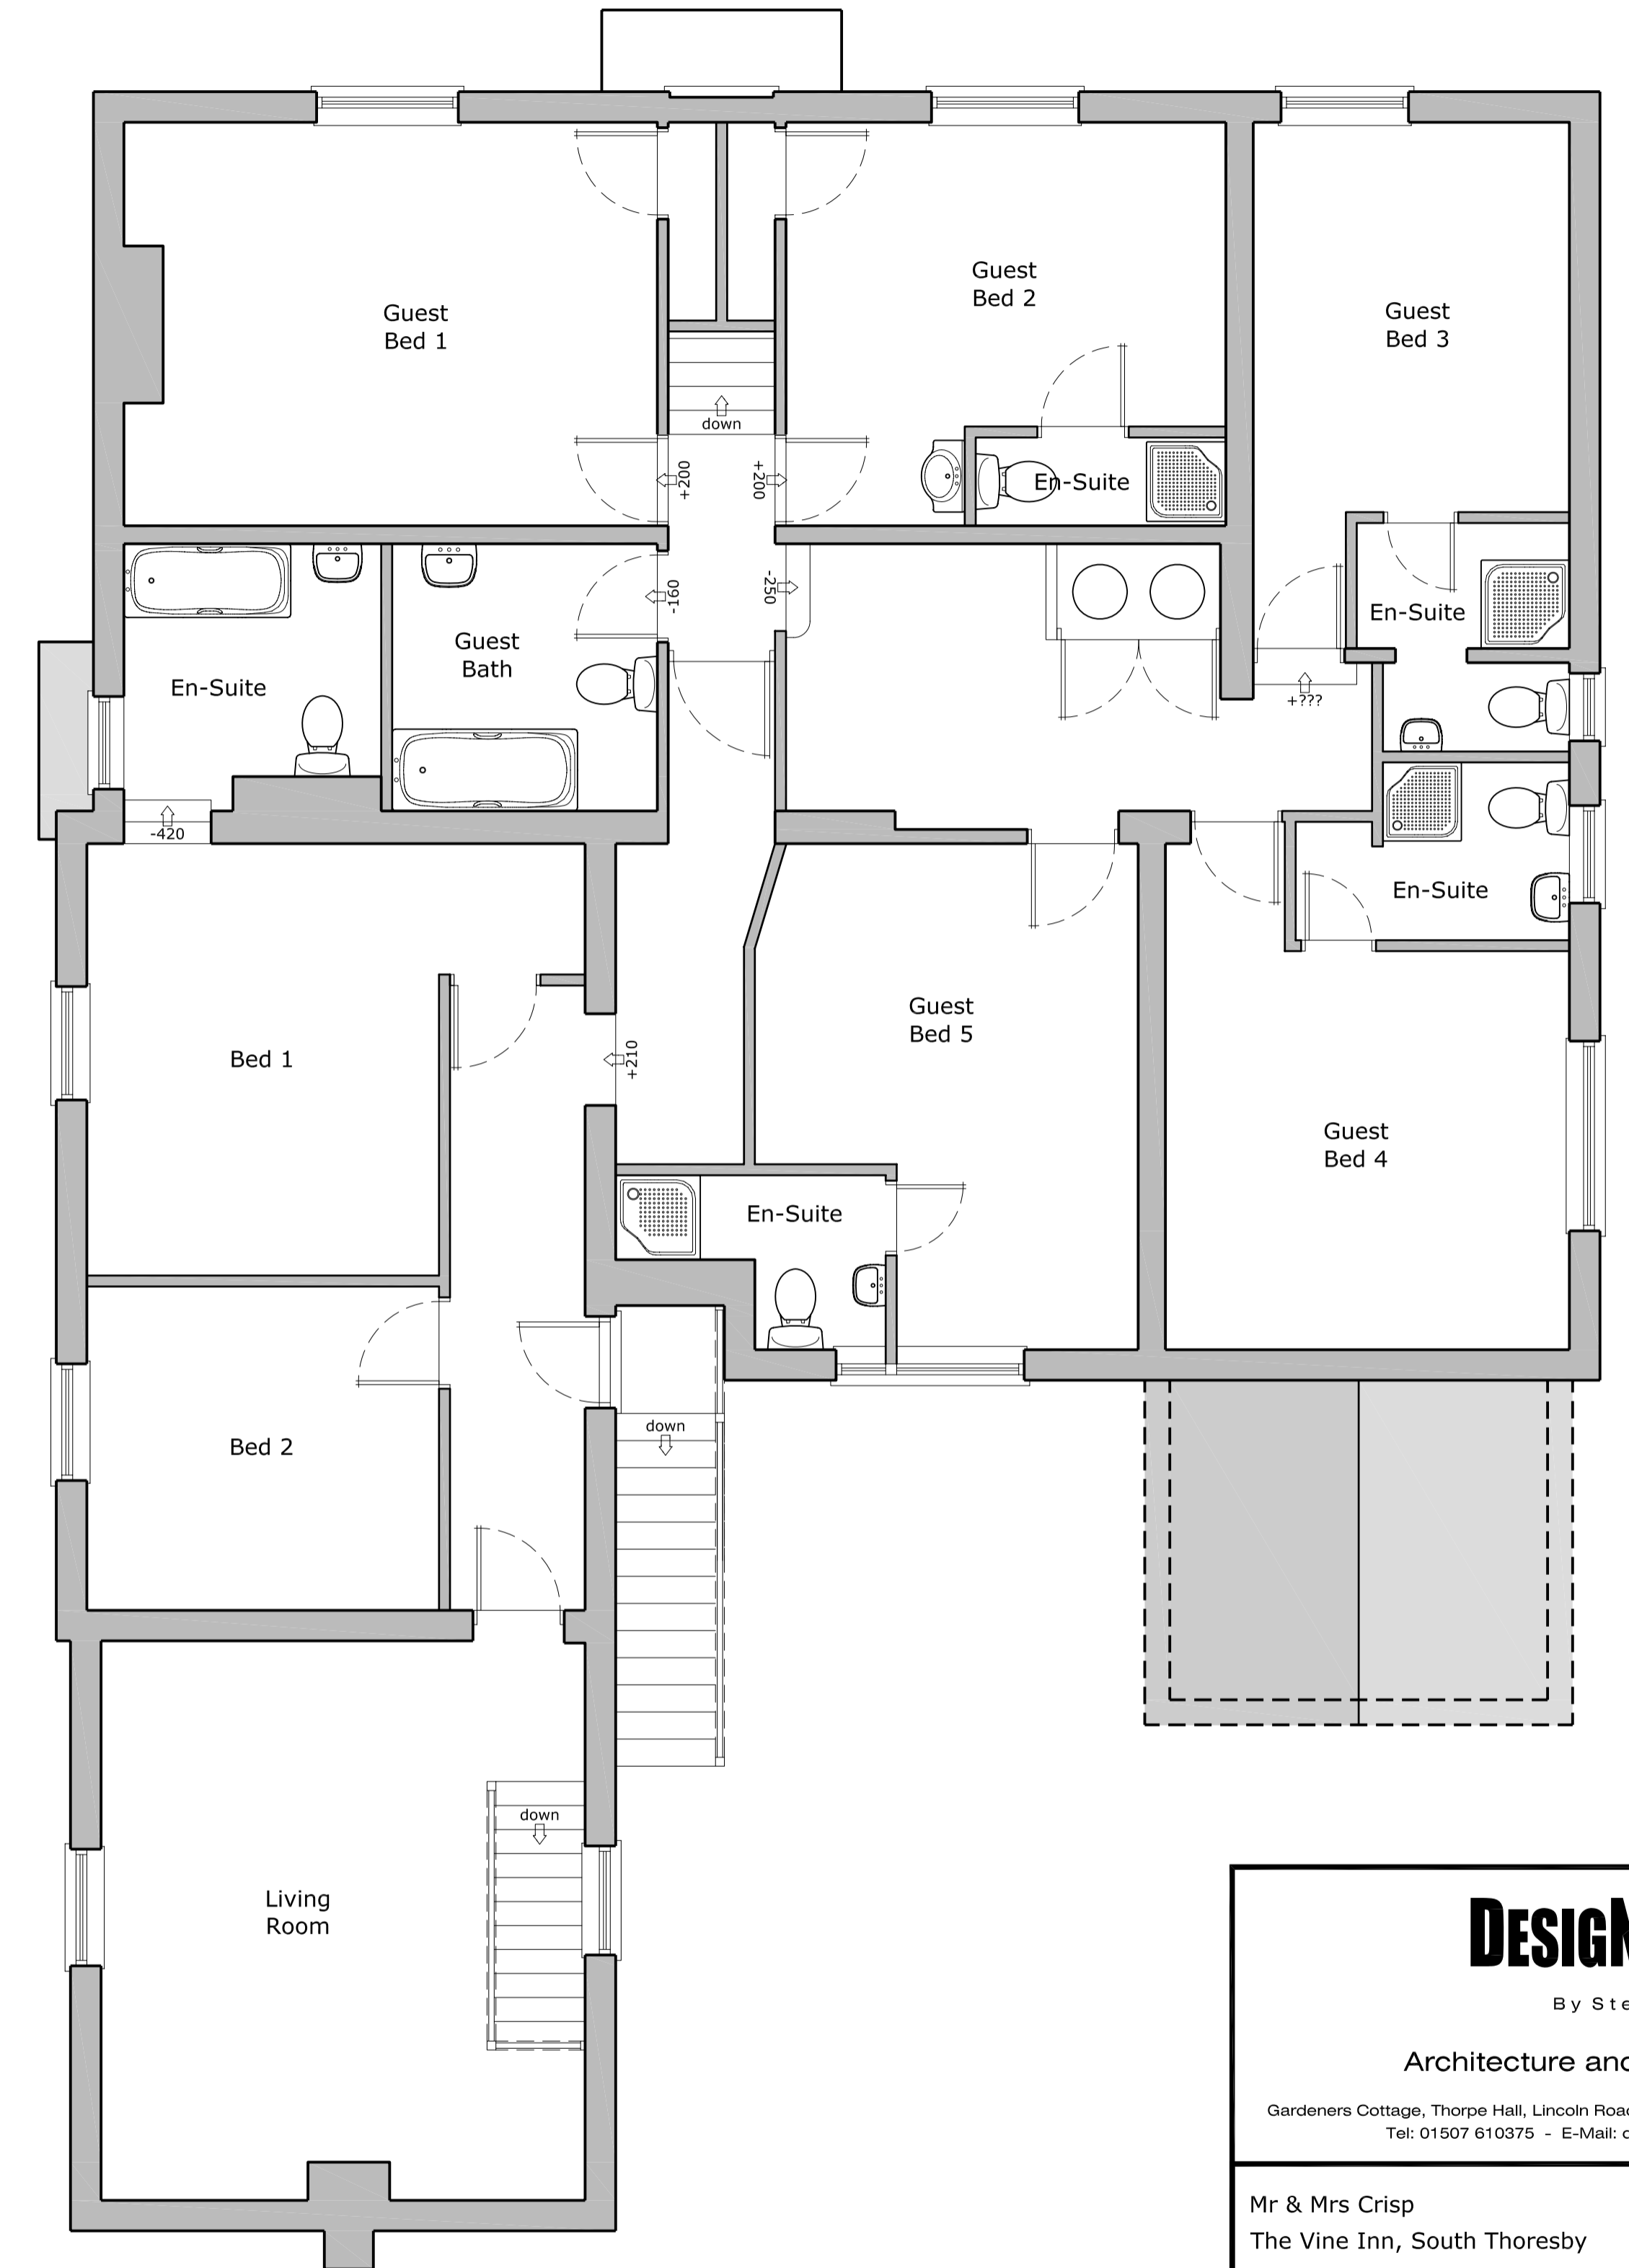


Existing First Floor Layout

DESIGNQube
By Steven Brown

Architecture and Urban Design

Gardeners Cottage, Thorpe Hall, Lincoln Road, South Elkington, Louth, Lincs, LN11 0QR
Tel: 01507 610375 - E-Mail: designqube@btconnect.com


Mr & Mrs Crisp	Client
The Vine Inn, South Thoresby	Site Address
Internal / External Alterations & New Access	Project Title
Existing Floor Layouts	Drawing
SAB	Drawn By
1 : 50	Scale
November 2010	Date
DQ-168-01	Drawing Number
A1	Original Paper Size
-	Revisions

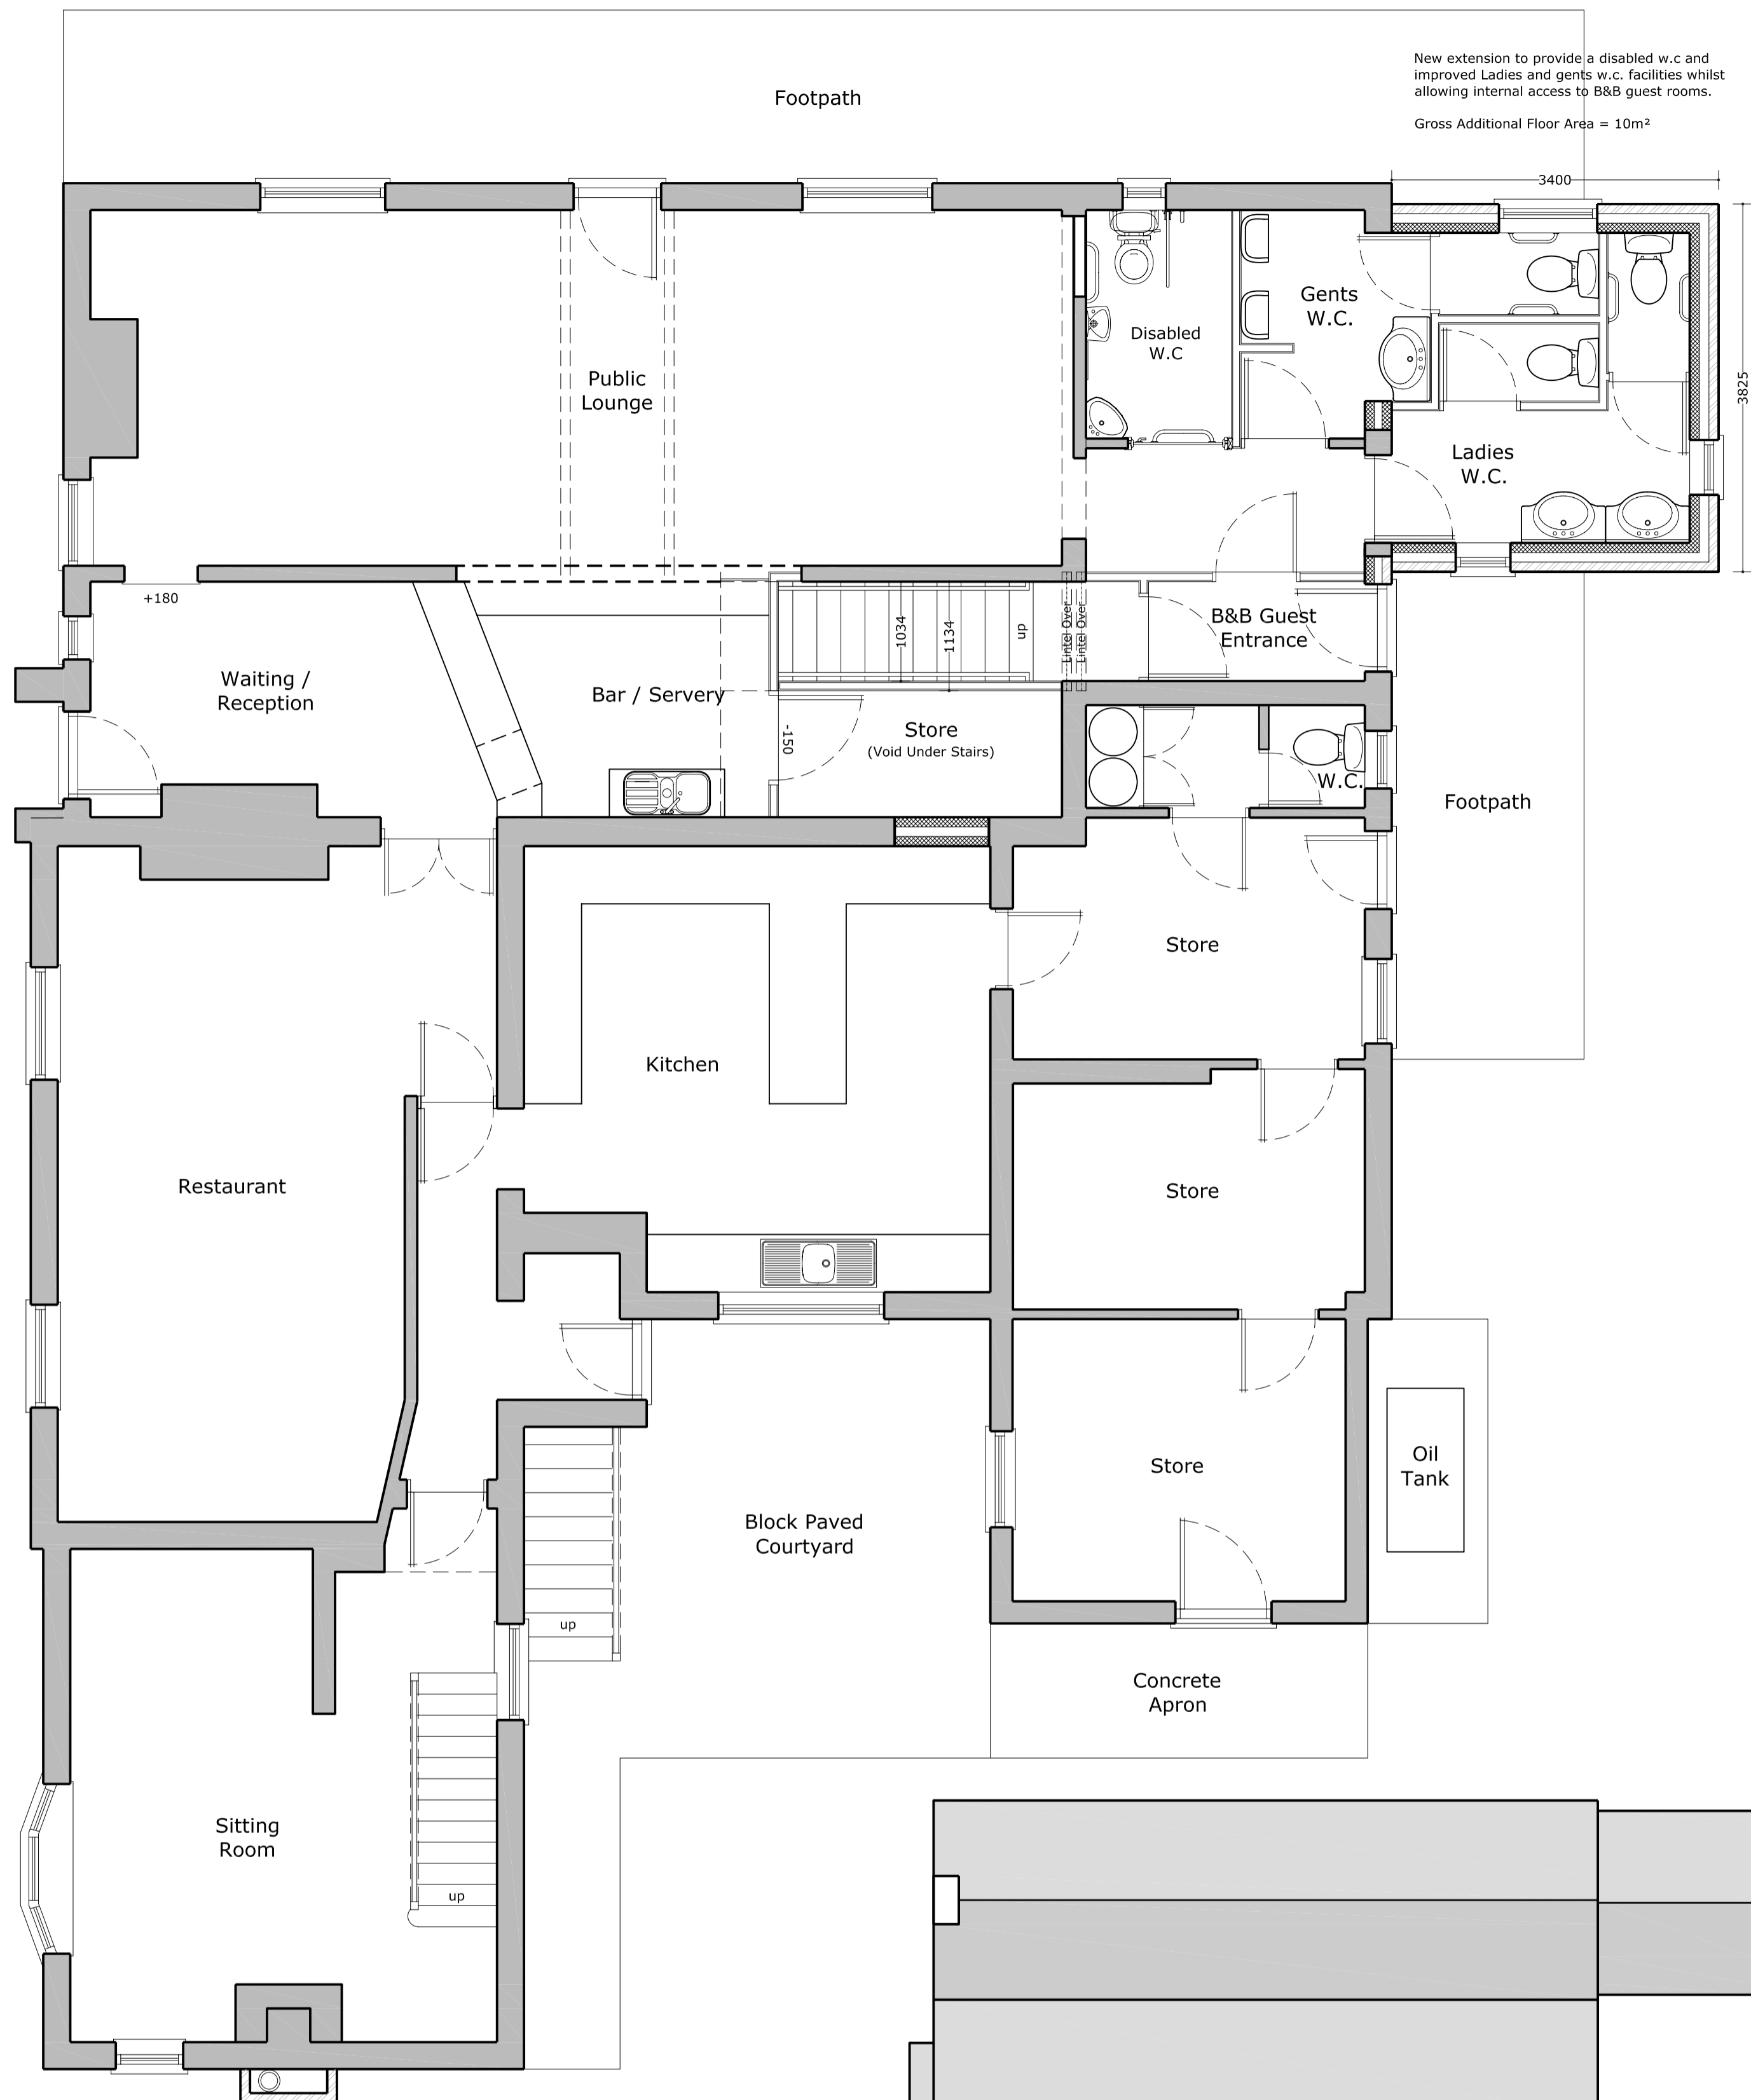

Proposed Ground Floor Layout



Proposed First Floor Layout

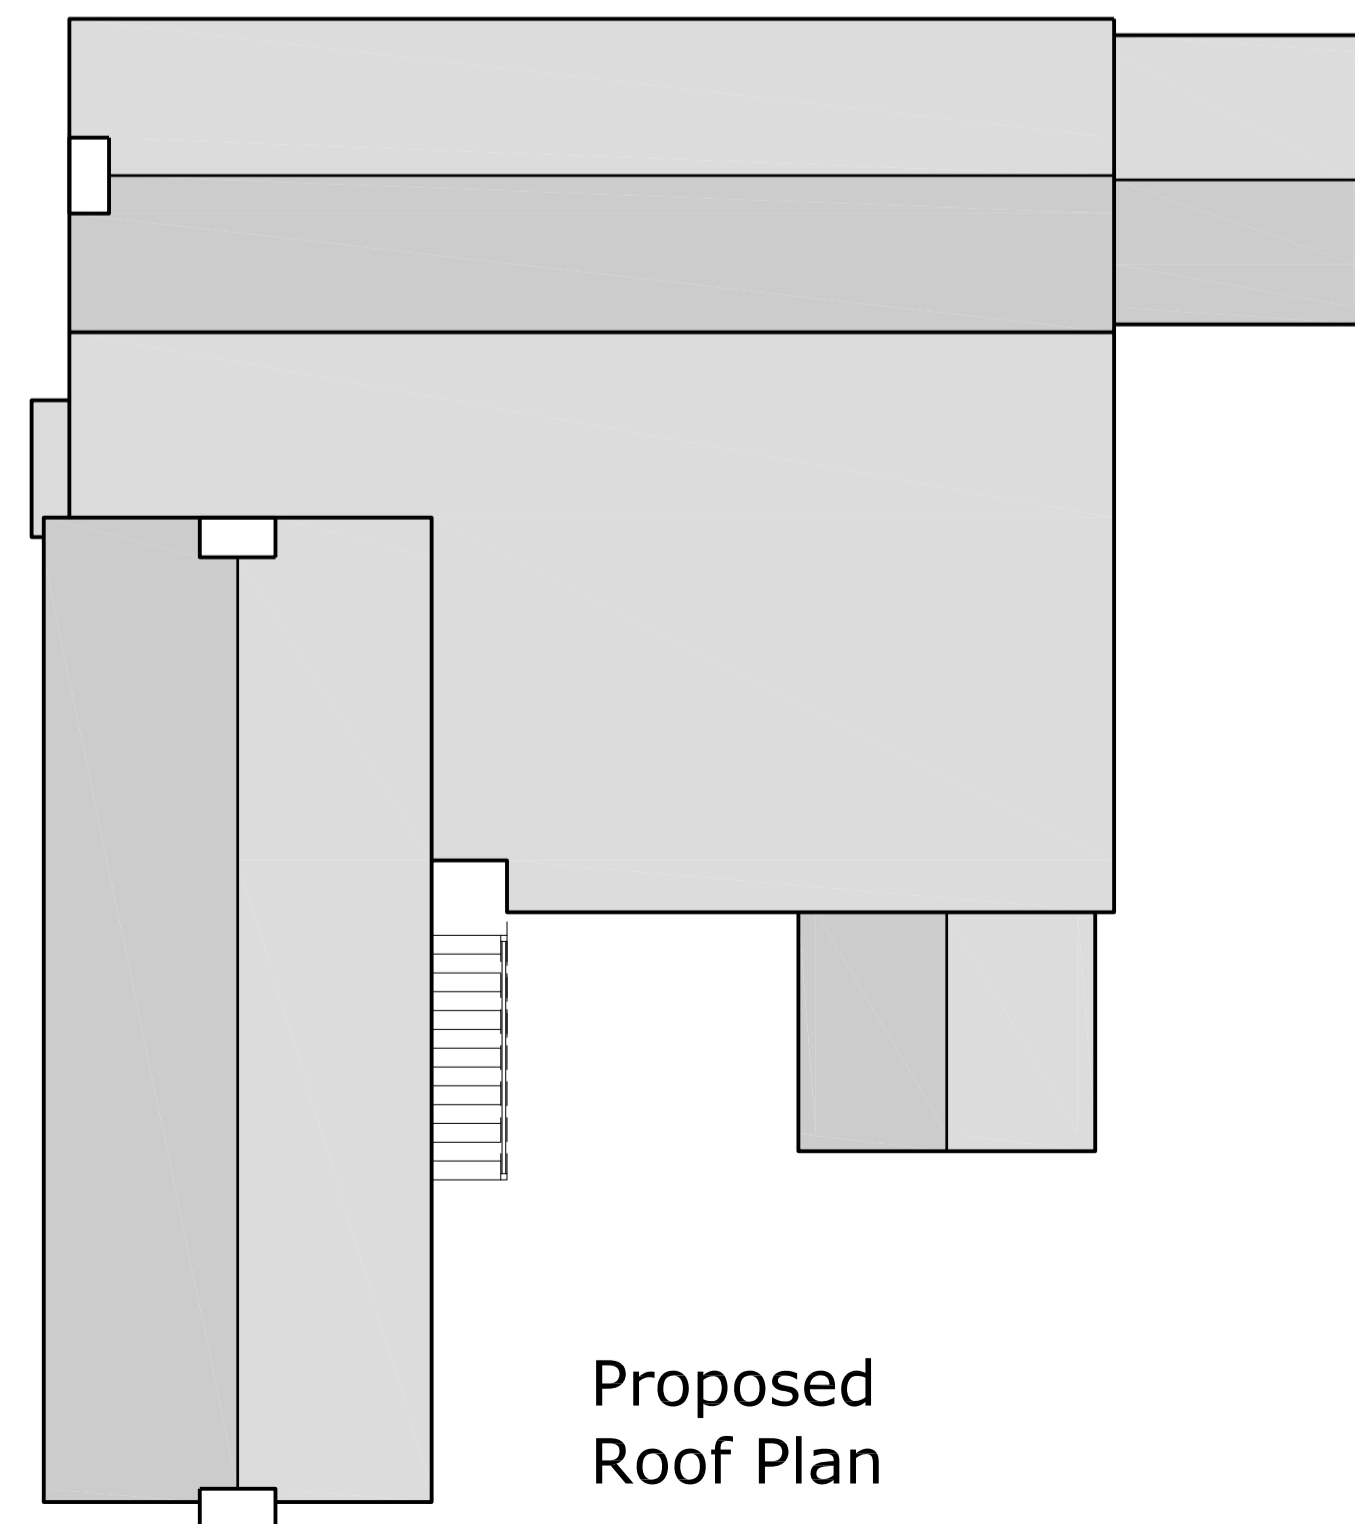

Proposed Roof Plan

DESIGNQube

By Steven Brown

Architecture and Urban Design

Gardeners Cottage, Thorpe Hall, Lincoln Road, South Elkington, Louth, Lincs, LN11 0QR
Tel: 01507 610375 - E-Mail: designqube@btconnect.com

Mr & Mrs Crisp	Client
The Vine Inn, South Thoresby	Site Address
Extension and Alterations to Provide A Disabled W.C.	Project Title
Proposed Floor Layouts and Roof Plan	Drawing
SAB	Drawn By
1 : 50 1 : 100	Scale
July 2011	Date
DQ-168B-03	Drawing Number
A1	Original Paper Size
-	Revisions

This drawing has been prepared for the purpose of obtaining Planning and or Building Regulation Approvals only. The contractor is responsible for taking and checking all dimensions and levels on site prior to commencement and reporting back any discrepancies to the client and the architectural consultant.

All materials specified on this drawing are to be used in strict accordance with manufacturers written instructions and current codes of practice. Variations to the specifications within these drawings or associated documents are at the contractor's own risk.

This drawing is the copyright of DesignQube By Steven Brown Ltd and must not be reproduced without written consent.

© DesignQube By Steven Brown 2011