


Front Elevation



Side Elevation




Side Elevation

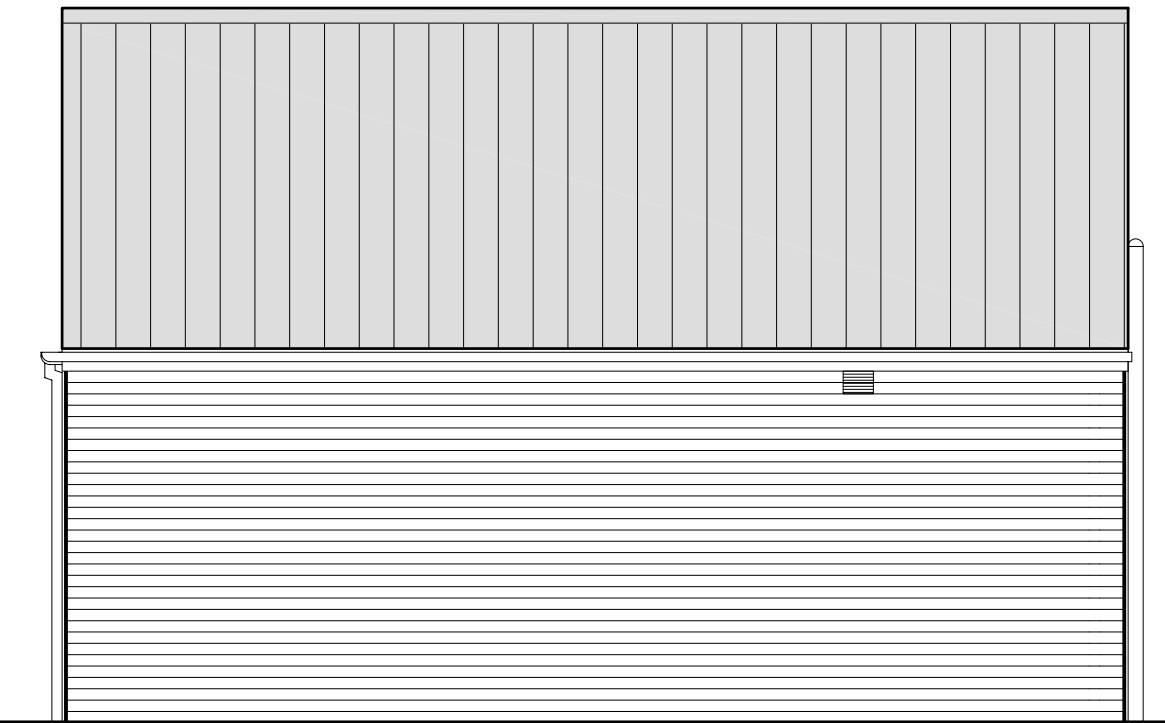


Rear Elevation


Materials:
All materials to match existing to include red facing type bricks with red brick eaves and verge detail, red pantiles to the roof, and white upvc windows, doors and rain water goods.

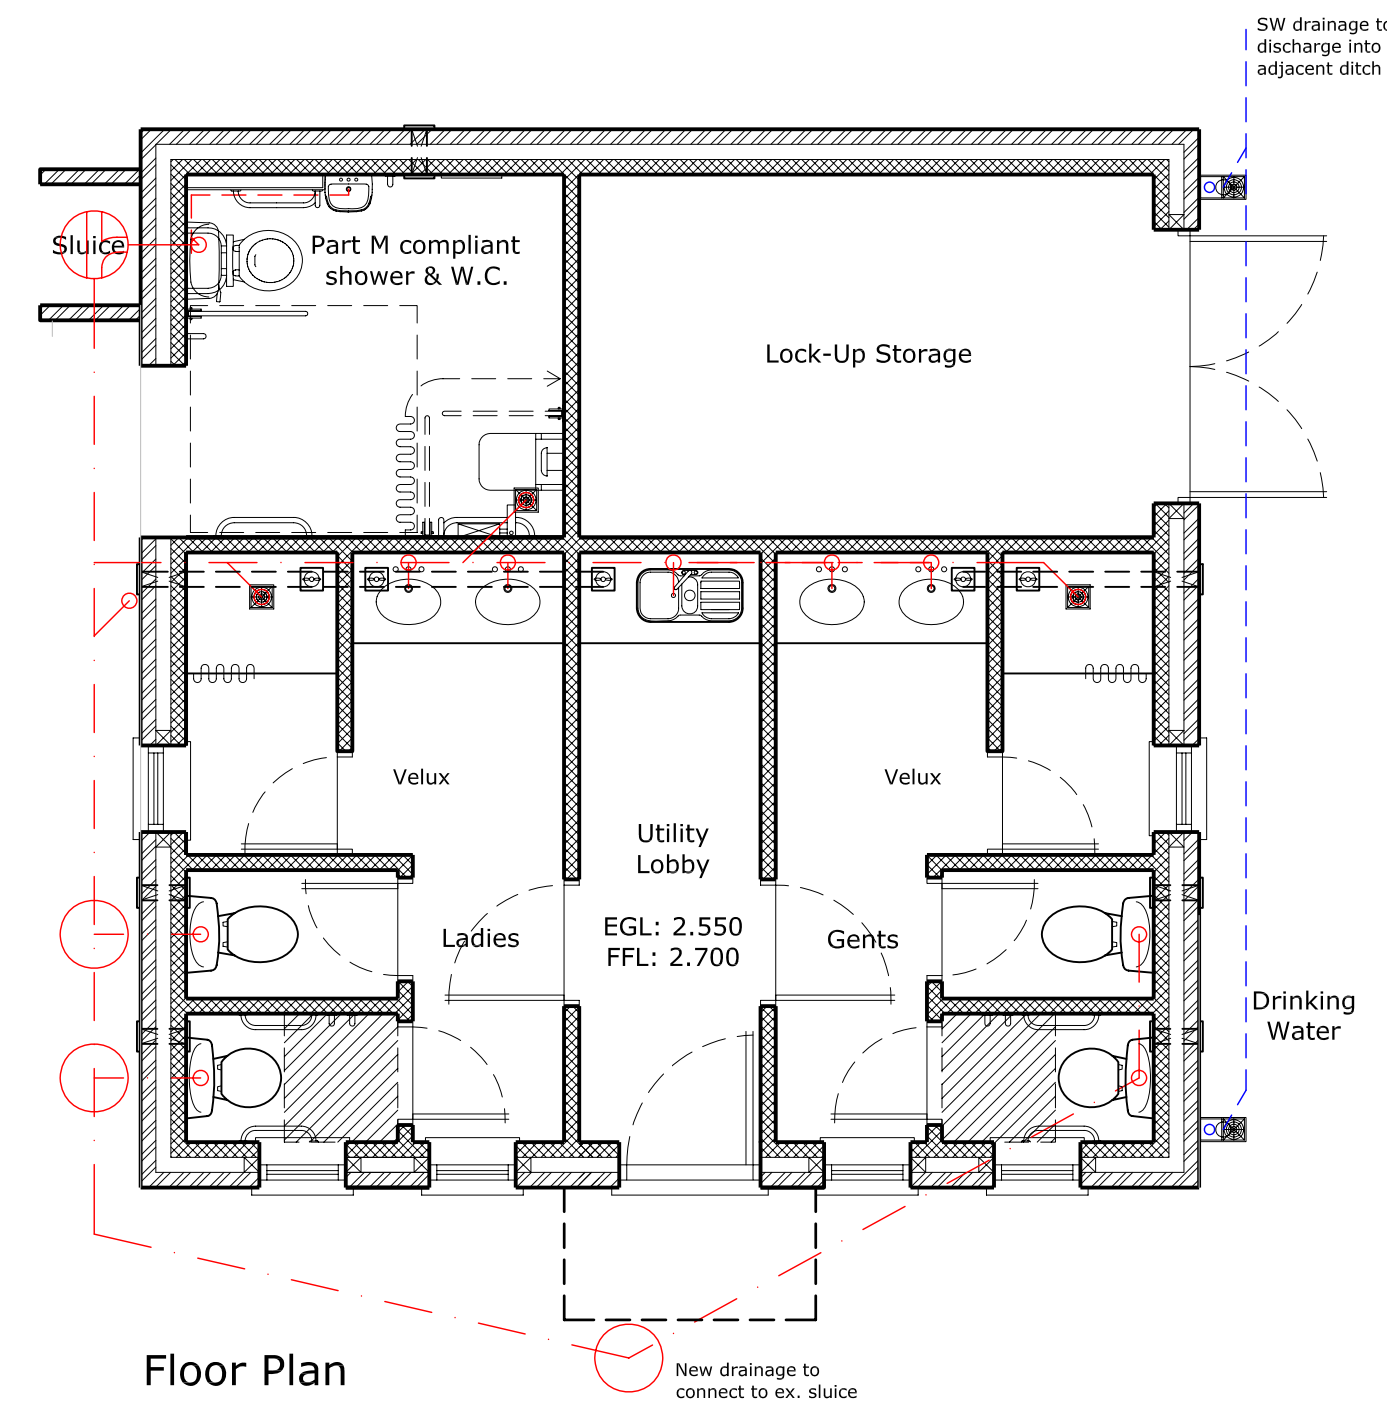


Floor Plan

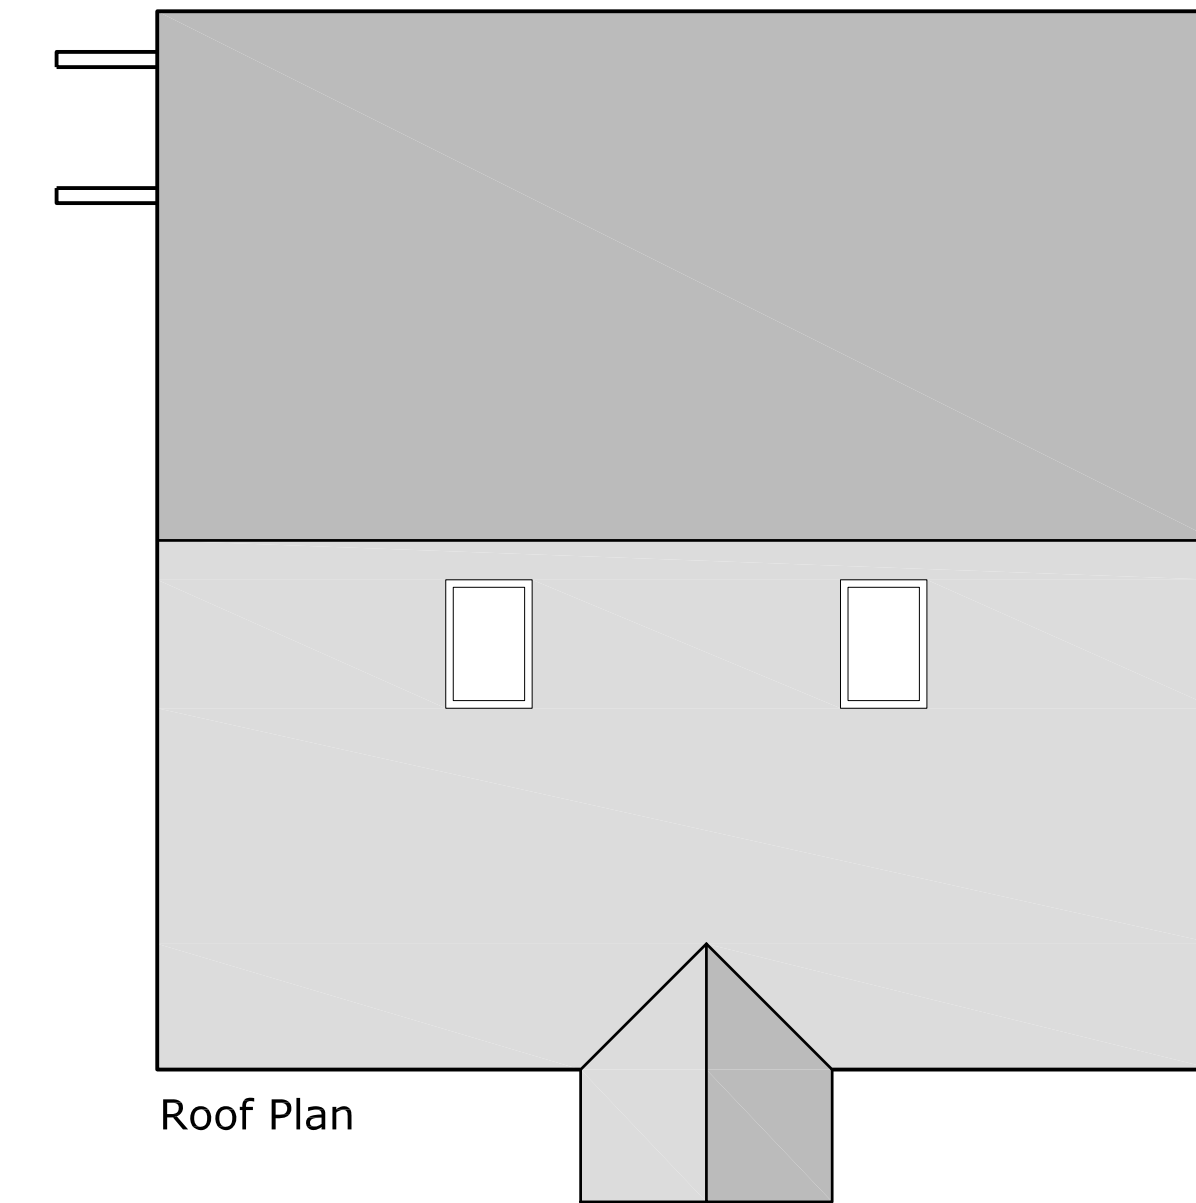

Roof Plan

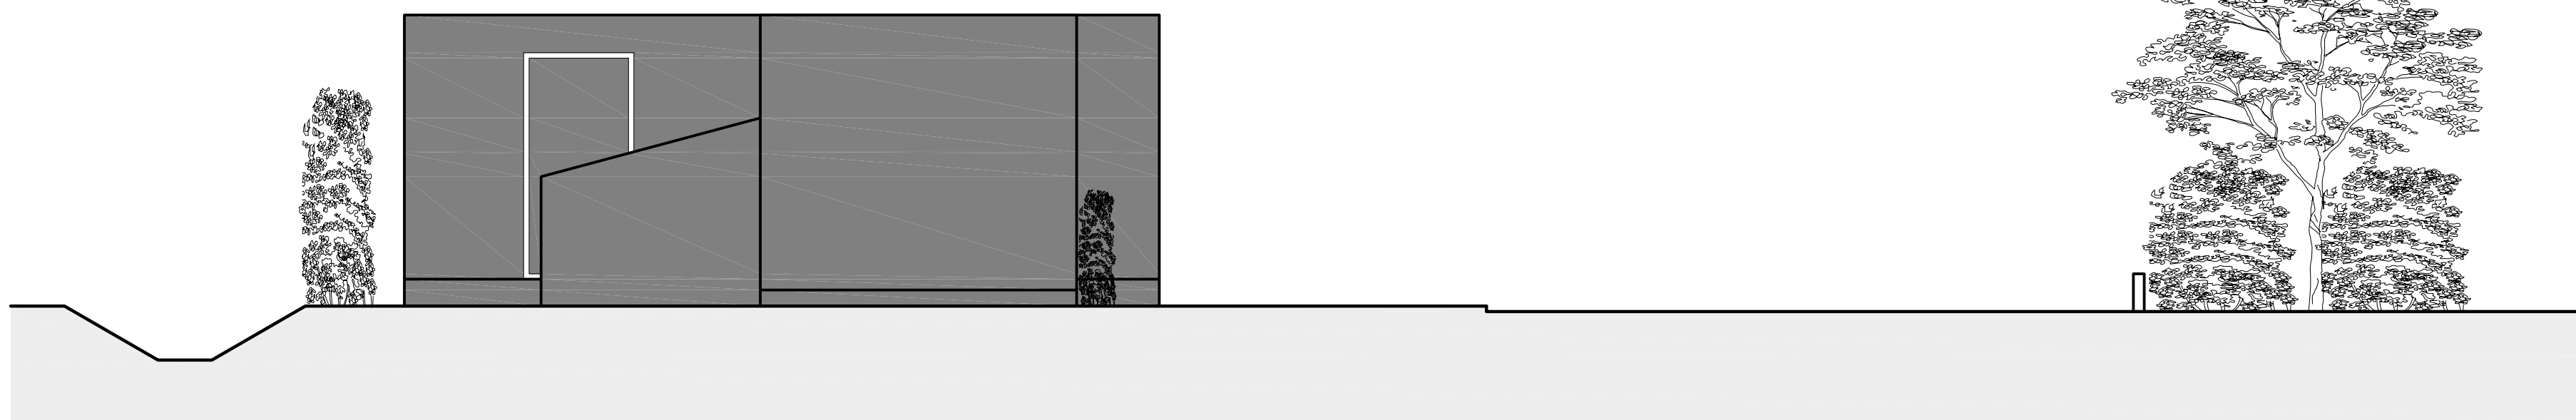

Existing Site Section

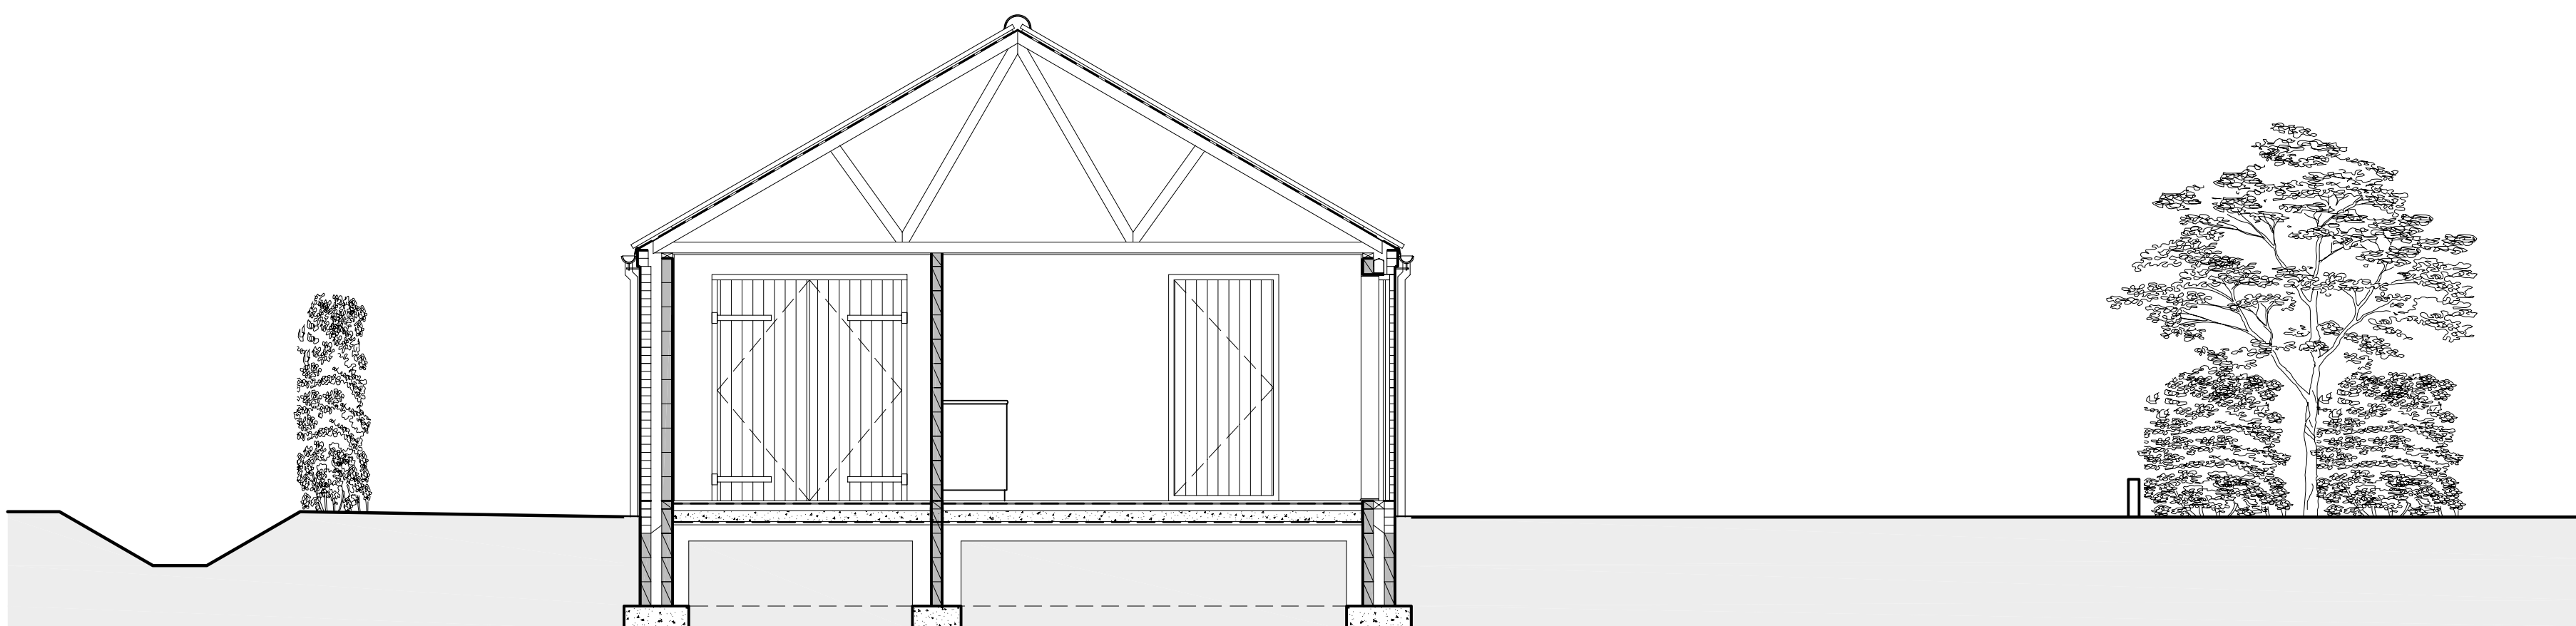

Proposed Site Section

DESIGNQube

By Steven Brown

Architecture and Urban Design

1st Floor, 12 Nichol Hill, Louth, Lincs, LN11 9NQ
Tel: 01507 610375 - E-Mail: designqube@btconnect.com

Mr Jim Clark	Client
Willow Farm, Lordship Road, Great Carlton	Site Address
Proposed Replacement Shower & Toilet Block	Project Title
Proposed Floor Layout & Elevations	Drawing
SAB	Drawn By
1 : 50	Scale
September 2009	Date
DQ-128-03 - Rev B	Drawing Number
A1	Original Paper Size
Rev A: 22/10/09: Materials note amended	Revisions
Rev B: 18/01/10: Canopy added to comply with ADM	

This drawing has been prepared for the purpose of obtaining Planning and/or Building Regulation Approvals only. The contractor is responsible for taking and checking all dimensions and levels on site prior to commencement and reporting back any discrepancies to the client and the architectural consultant.

All materials specified on this drawing are to be used in strict accordance with manufacturers written instructions and current codes of practice. Variations to the specifications within these drawings or associated documents are at the contractor's own risk.

This drawing is the copyright of DesignQube By Steven Brown Ltd and must not be reproduced without written consent.

© DesignQube By Steven Brown 2009