

This drawing has been prepared for the purpose of obtaining Planning and/or Building Regulation Approvals only. The contractor is responsible for taking and checking all dimensions and levels on site prior to commencement and reporting back any discrepancies to the client and the architectural consultant.


All materials specified on this drawing are to be used in strict accordance with manufacturers written instructions and current codes of practice. Variations to the specifications within these drawings or associated documents are at the contractor's own risk.

This drawing is the copyright of DesignQube By Steven Brown Ltd and must not be reproduced without written consent.


© DesignQube By Steven Brown 2009




Proposed Rear Elevation

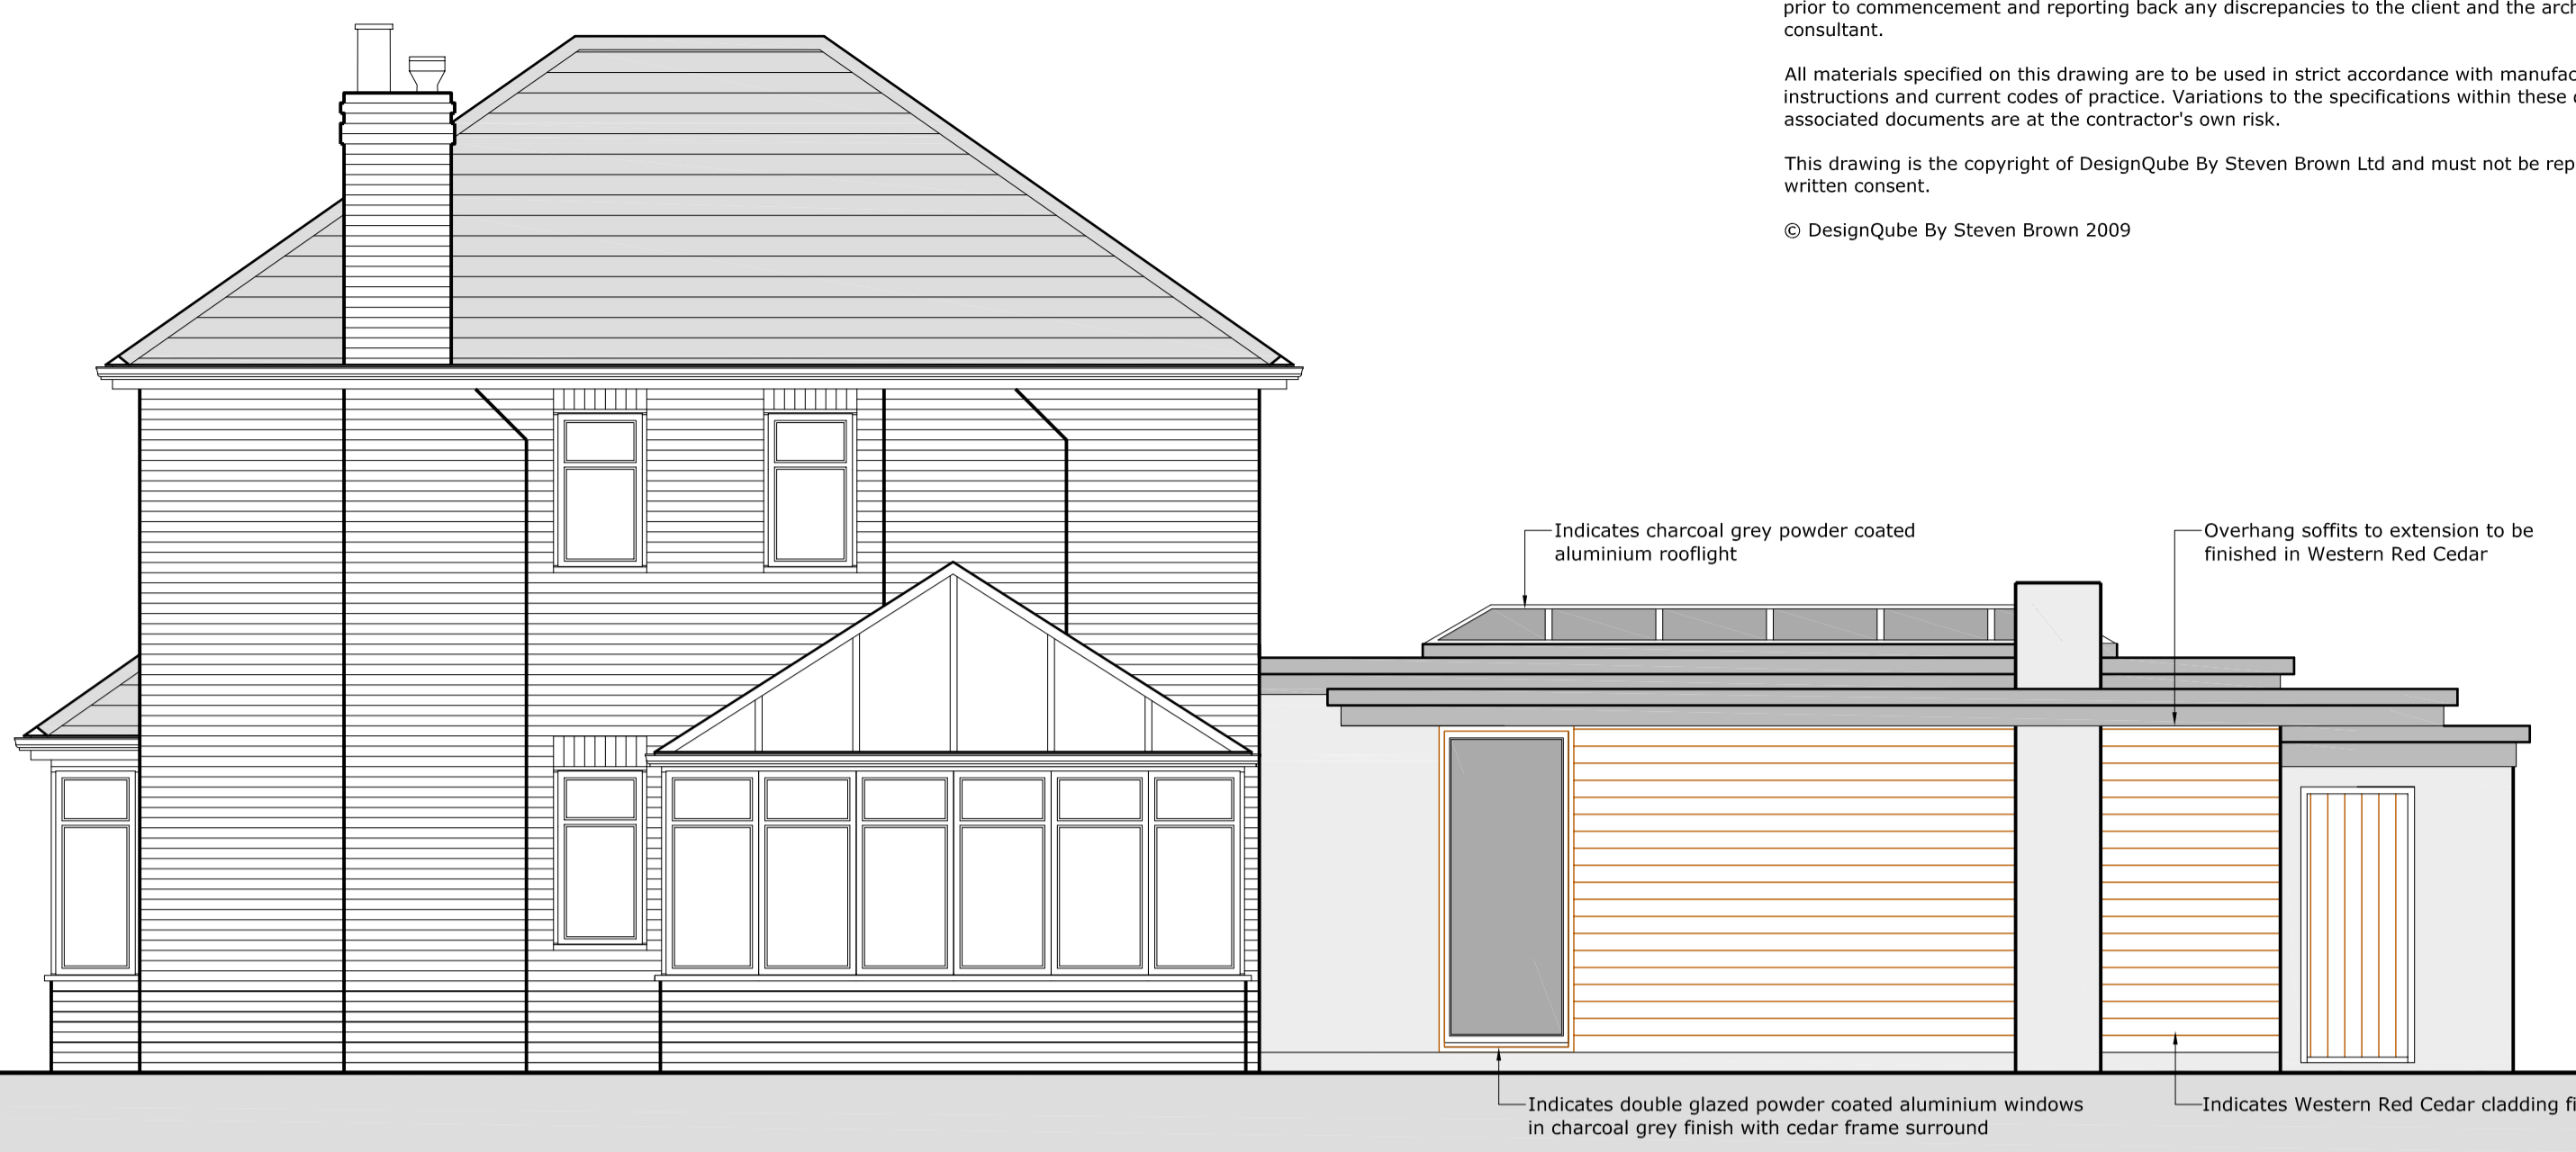


Proposed Side Elevation

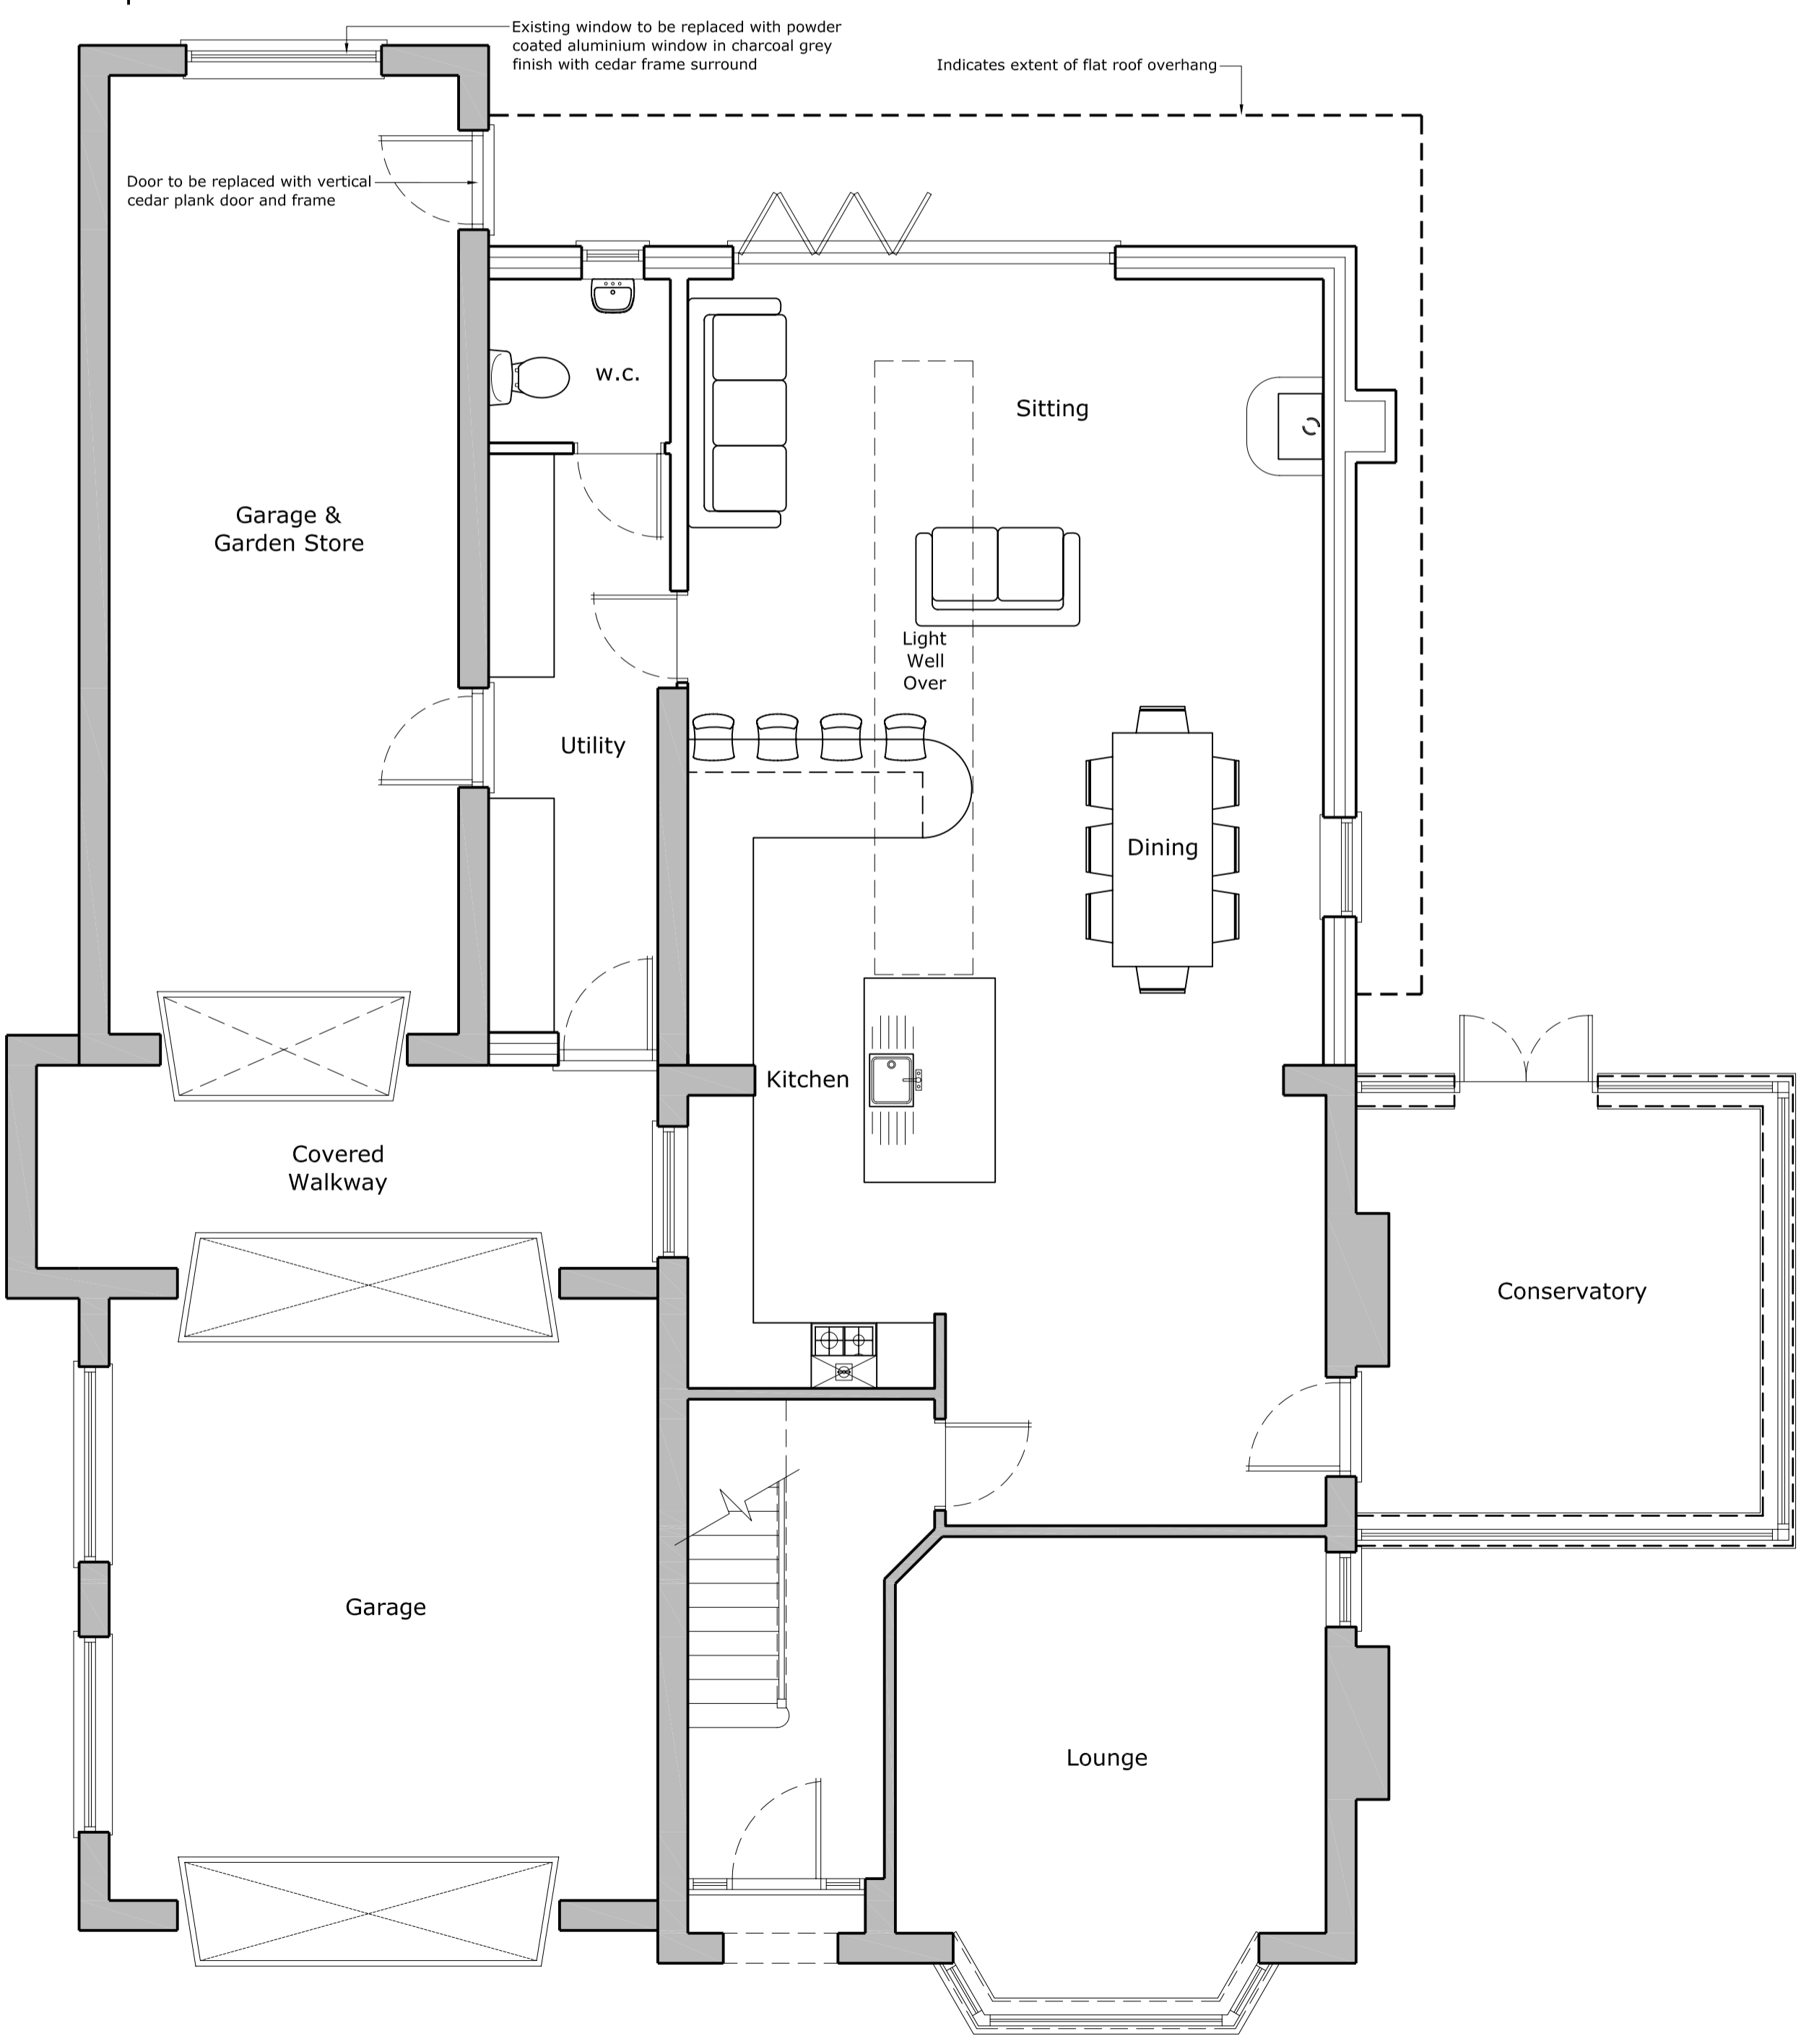

Proposed Ground Floor Plan  
Gross Floor Area = 163m<sup>2</sup> (Excluding Garages & Covered Walkway)  
N.B. - No changes in levels are proposed

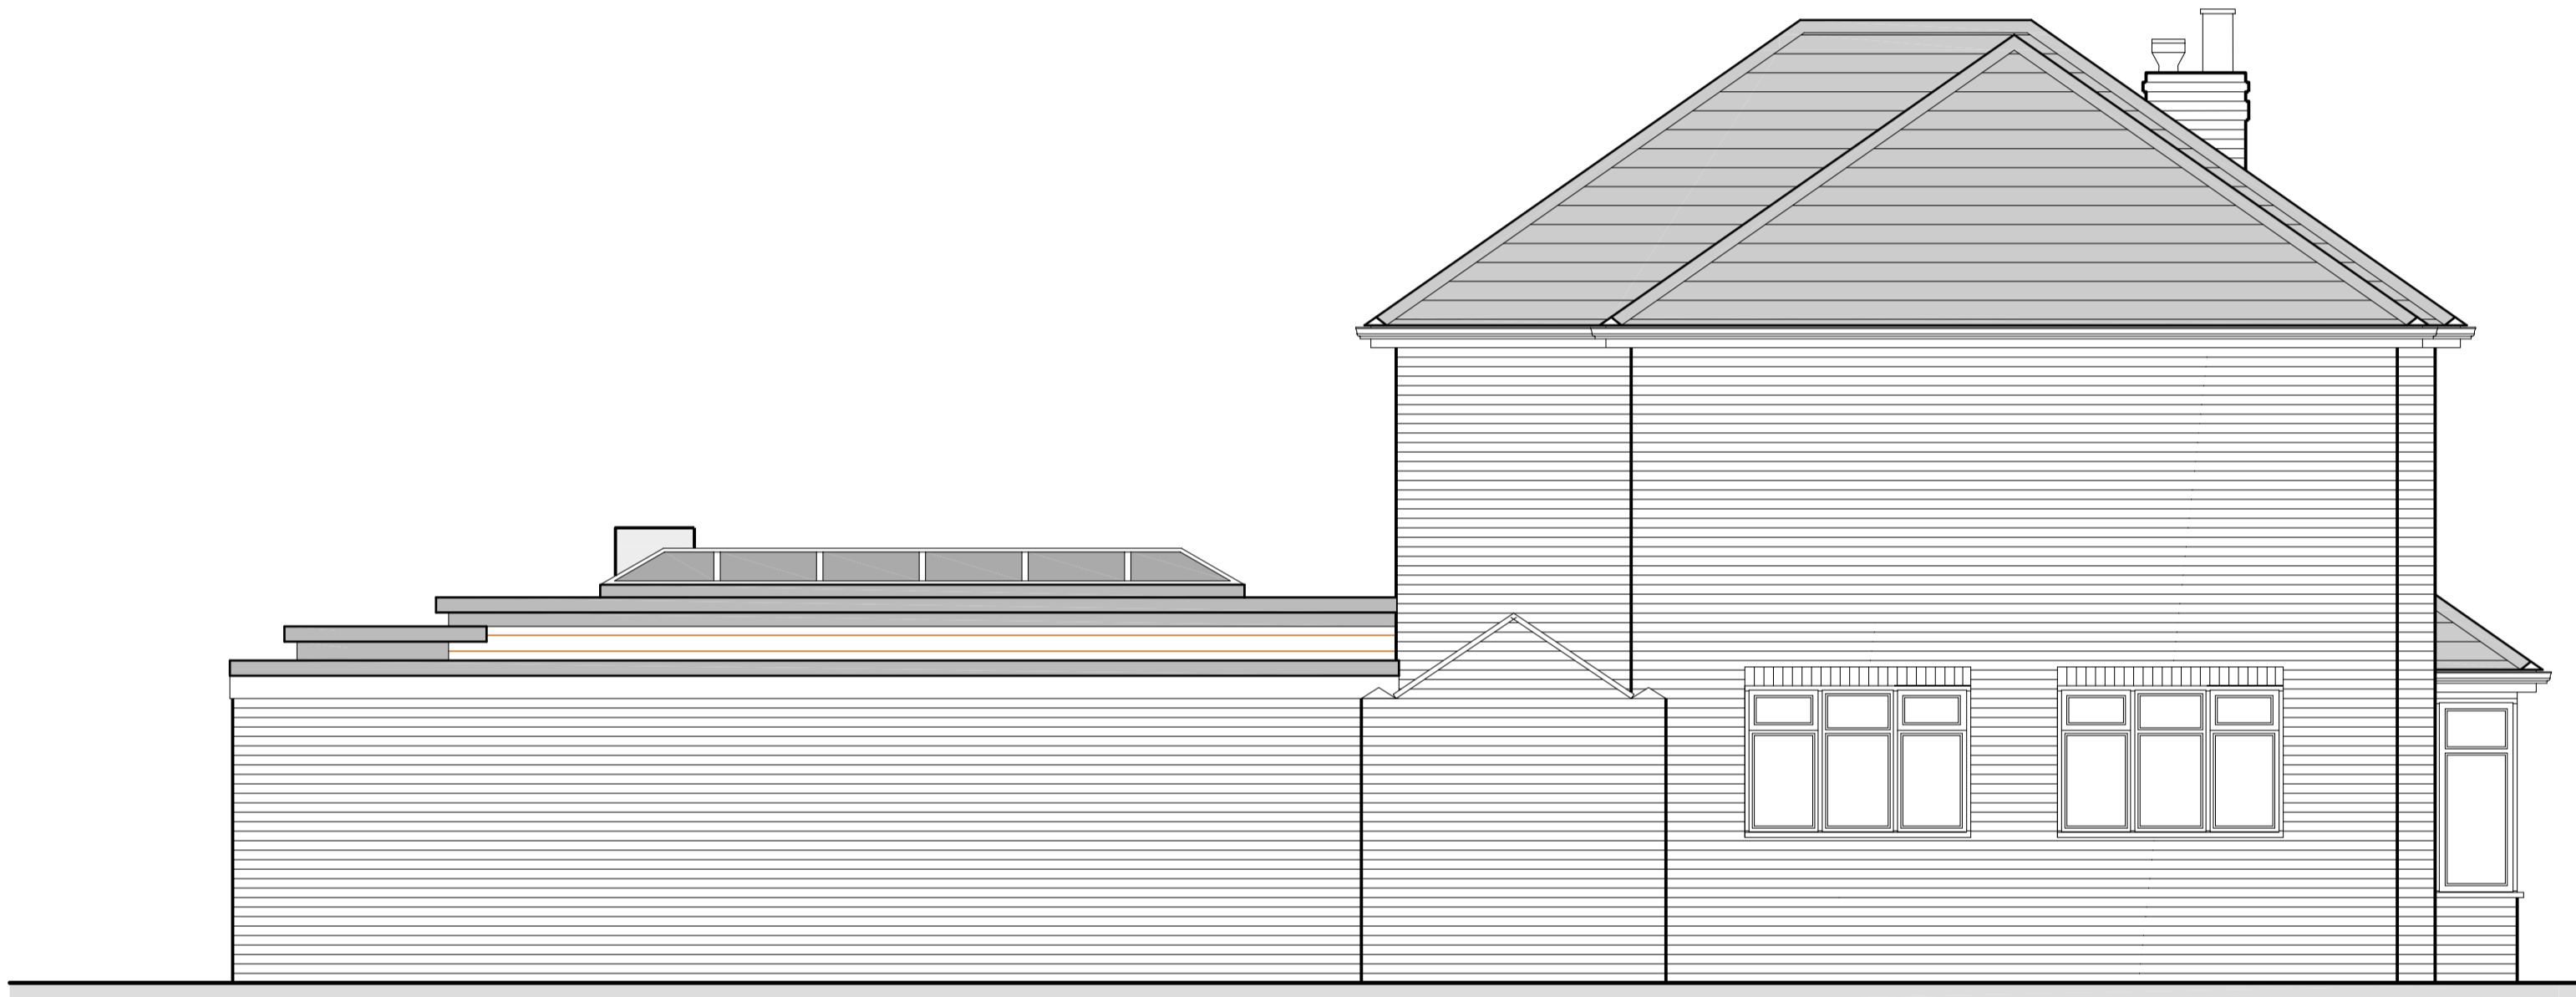

Proposed Side Elevation

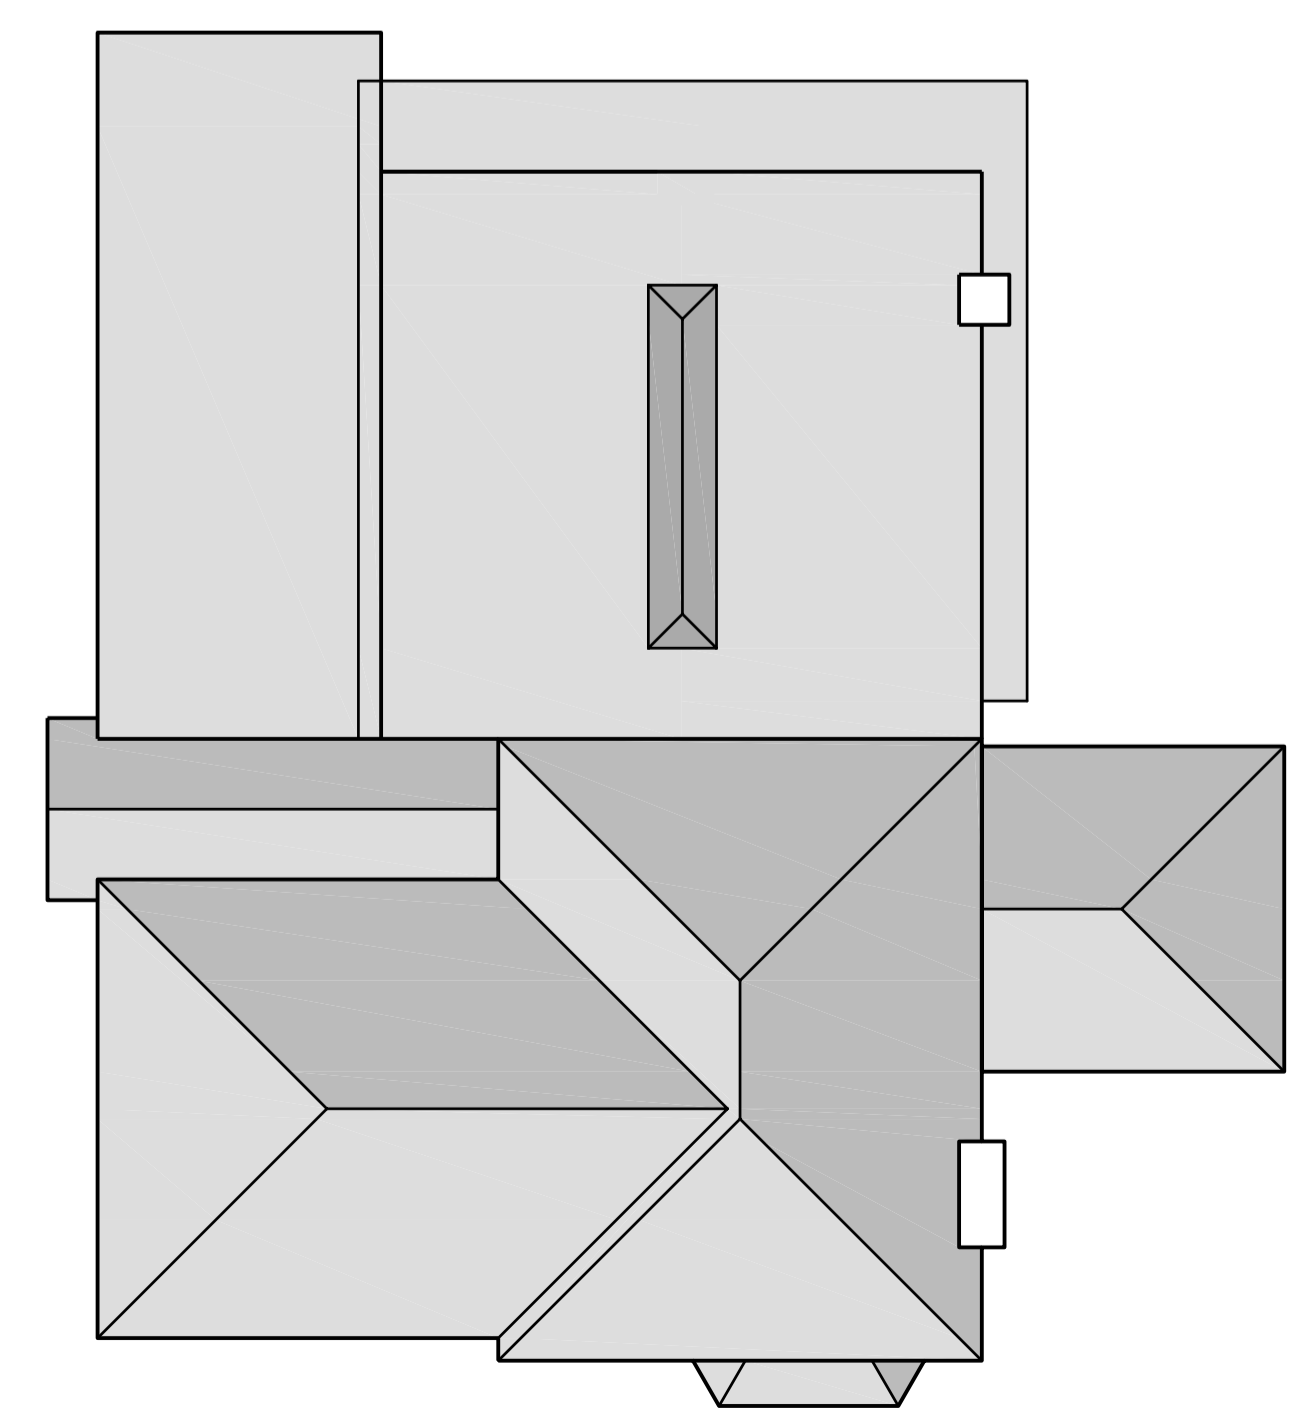

Proposed Roof Plan

**DESIGNQube**  
By Steven Brown

Architecture and Urban Design

1st Floor, 12 Nichol Hill, Louth, Lincs, LN11 9NQ  
Tel: 01507 610375 - E-Mail: designqube@btconnect.com

Mr Lau	Client
7 Willow Drive, Louth	Site Address
Proposed Extension	Project Title
Proposed Ground Floor Plan, Roof Plan & Elevations	Drawing
SAB	Drawn By
1 : 50 1 : 100	Scale
March 2011	Date
DQ-090A-03	Drawing Number
A1	Original Paper Size
-	Revisions