


This drawing has been prepared for the purpose of obtaining planning and/or Building Regulation Approvals only. The contractor is responsible for taking and checking all dimensions and levels on site prior to commencement and reporting back any discrepancies to the client and the architectural consultant.


All materials specified on this drawing are to be used in strict accordance with manufacturers written instructions and current codes of practice. Variations to the specifications within these drawings or associated documents are at the contractor's own risk.

This drawing is the copyright of DesignQuibe By Steven Brown Ltd and must not be reproduced without written consent.

© DesignQuibe By Steven Brown 2011

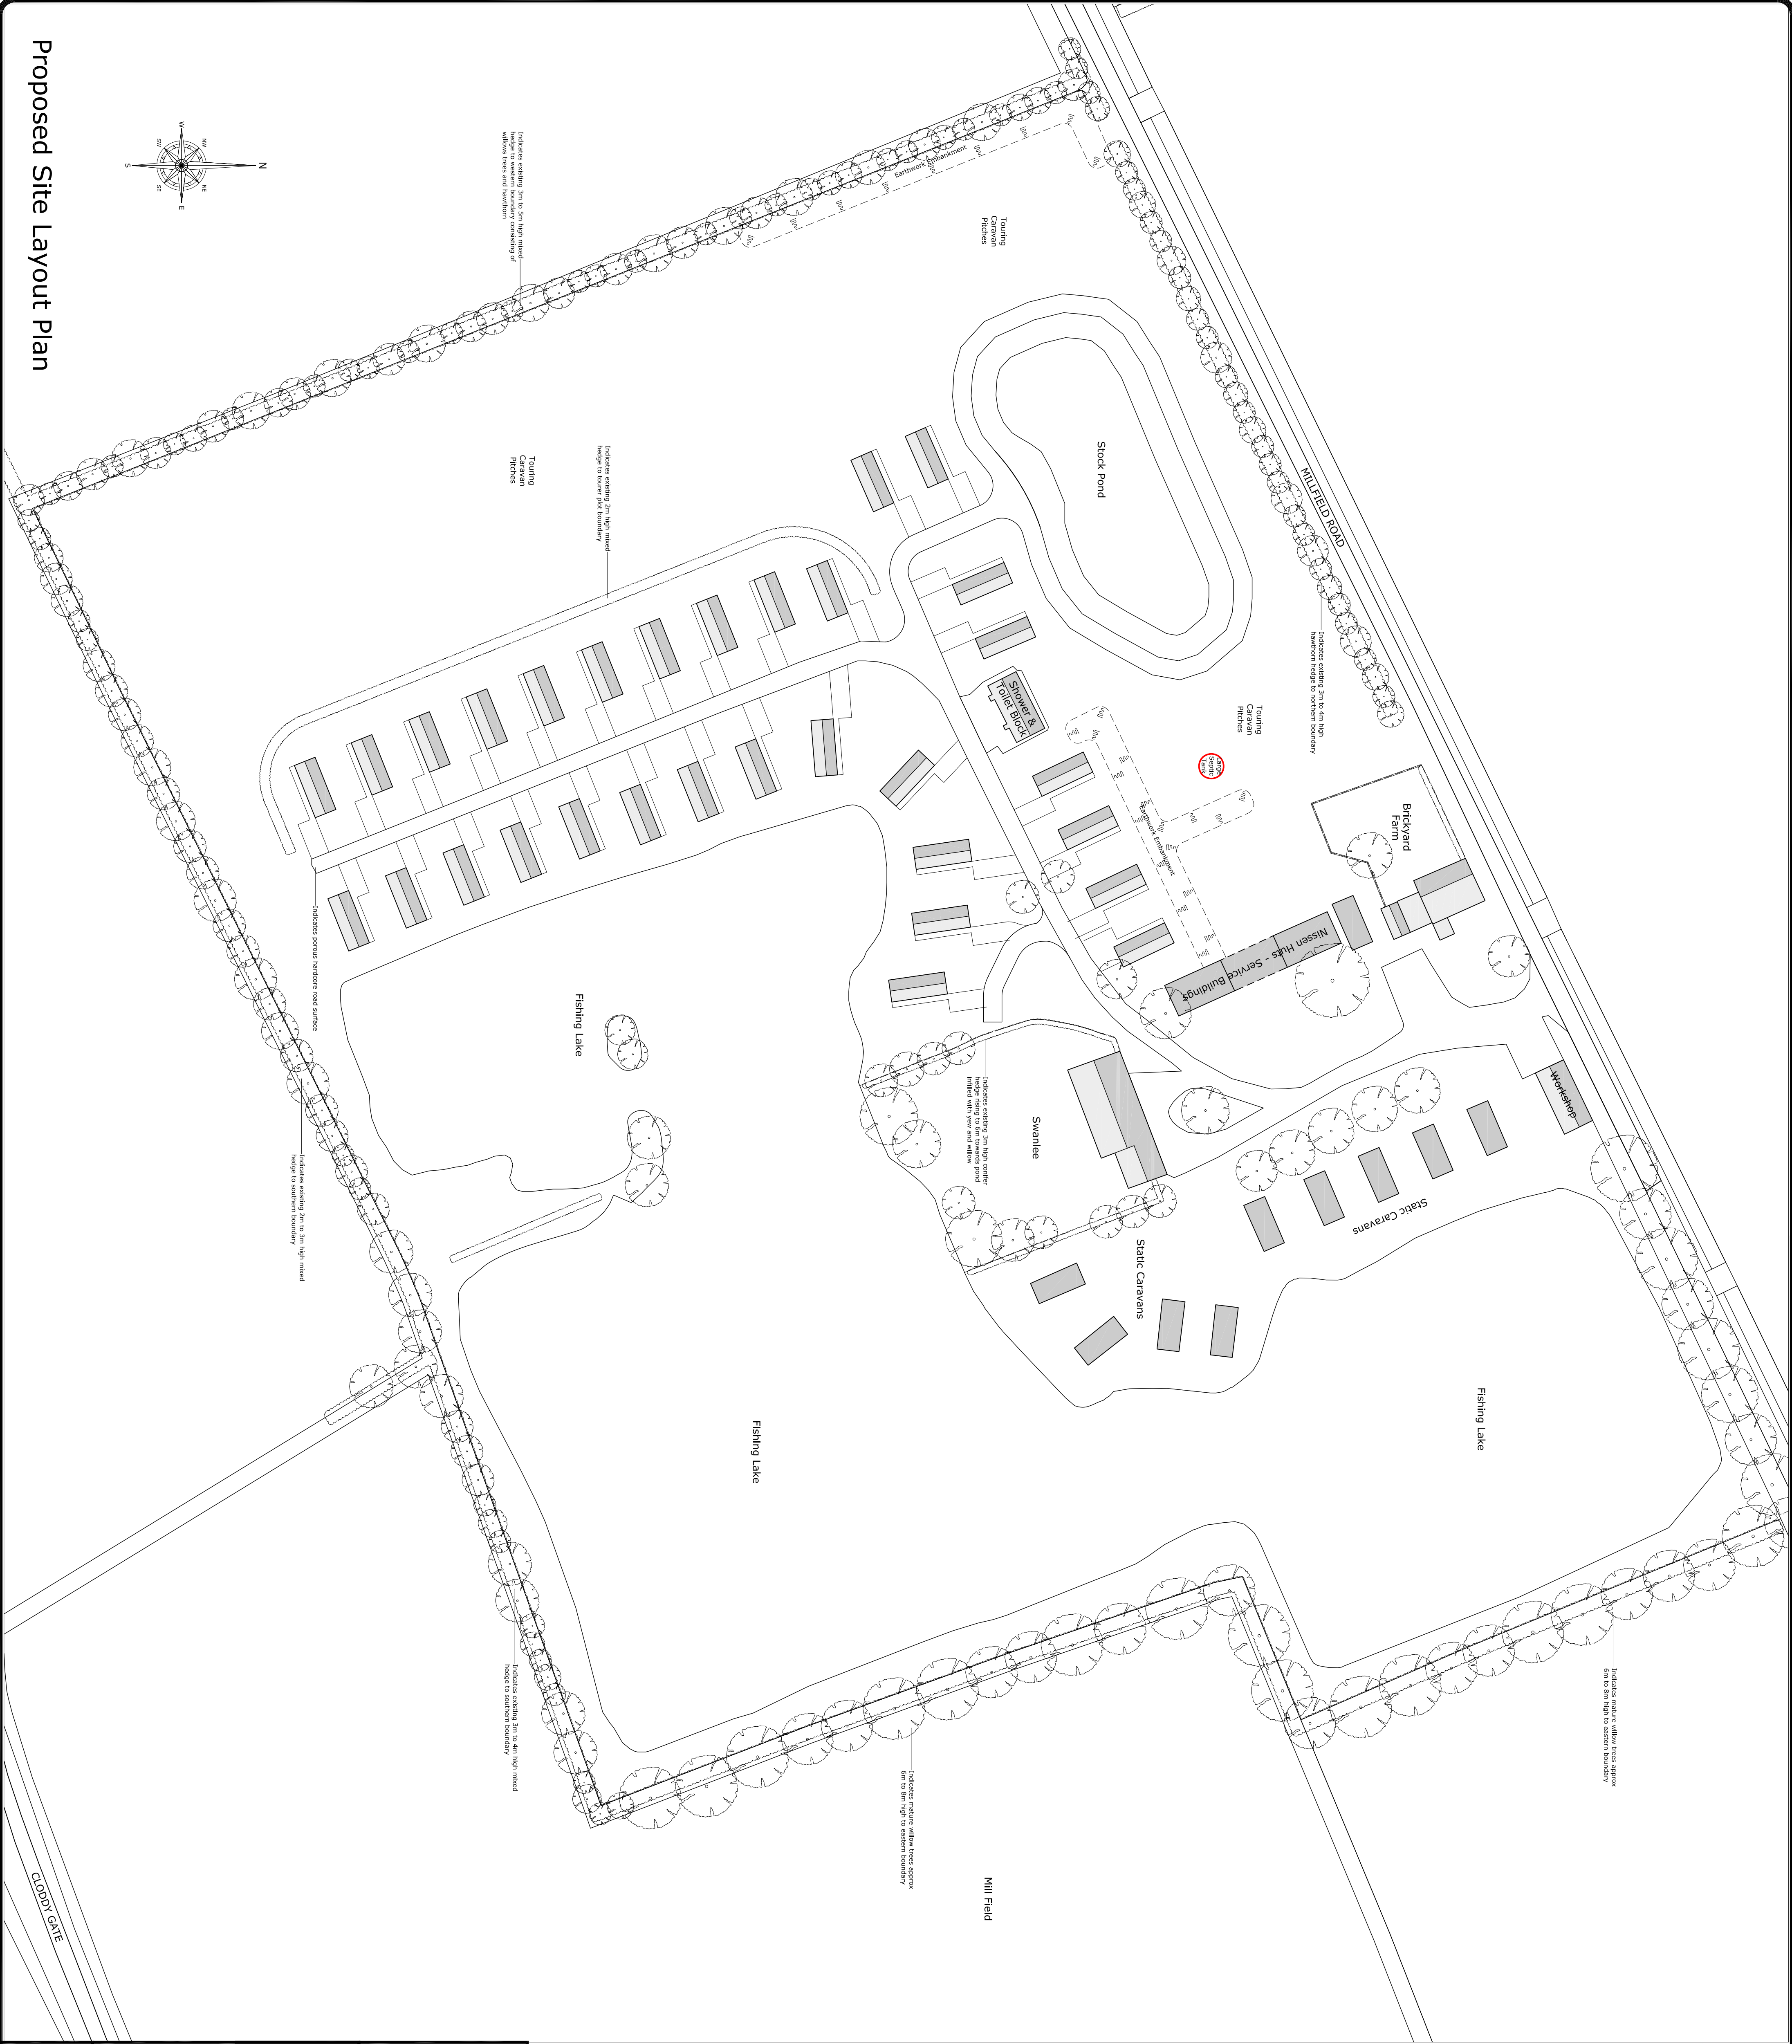

Proposed Site Layout Plan

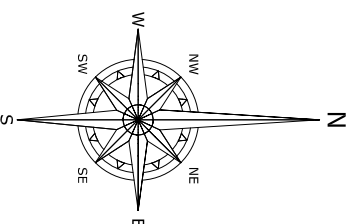

DesignQuibe

By Steven Brown

Architecture and Urban Design

Gardens Cottage, Thorne Hall, Lincoln Road, South Elmington, Louth, Lincs, LN11 0QR
Tel: 01507 610375 - E-Mail: designquibe@btconnect.com

Client: Mr. Leo Cartwright
Site Address: Brickyard Fishery, Milfield Road, South Somercotes
Project Title: Proposed Remodelling of Existing Caravan Site
Drawing Number: Proposed Site Layout Plan

Scale: 1 : 500
Date: August 2011
Drawing Number: DQ-187-SL2
Revisions: A1